

NOTE: - DO NOT SCALE. USE FIGURED DIMENSIONS ONLY.  
 - THIS DRAWING IS TO BE READ IN CONJUNCTION WITH ALL RELEVANT SPECIFICATIONS AND DRAWINGS.  
 - ALL DIMENSIONS TO BE CHECKED ON SITE.  
 - IN THE EVENT OF ANY DISCREPANCIES BETWEEN DRAWINGS THE CONTRACTOR IS TO INFORM THE ARCHITECT IMMEDIATELY.

REV. PL	DATE	DESCRIPTION	DRWN CC	CHKD PH	APPRD PH
PL	Apr 2022	Issued for Planning			



Note: 1.8mm high glass balustrade can be provided on the upper level balconies if required by the Planning Authority.

Tag	Material	Colour
1a	Brick	Light Grey
1b	Brick	Beige
1c	Brick	Charcoal Grey
1d	Standing Seam Metal Cladding	Light Grey
2a	Concrete	Light Grey
3a	Powder coated Metal Balcony Railings	Charcoal Grey
4a	Powder coated double glazed Aluminium Windows	Charcoal Grey
4b	Powder coated double glazed Aluminium Windows with obscure glass	Charcoal Grey
5a	Powder coated Aluminium Glazed Doors	Charcoal Grey
5b	Powder coated Metal Doors	Charcoal Grey
6a	Metal Parapet	Light Grey
6a	Powder Coated Single Glazed Privacy Screen With Obscure Glass	Light Grey


### North Elevation - Block 5

Scale 1:200 @A1



### South Elevation - Block 5

Scale 1:200 @A1

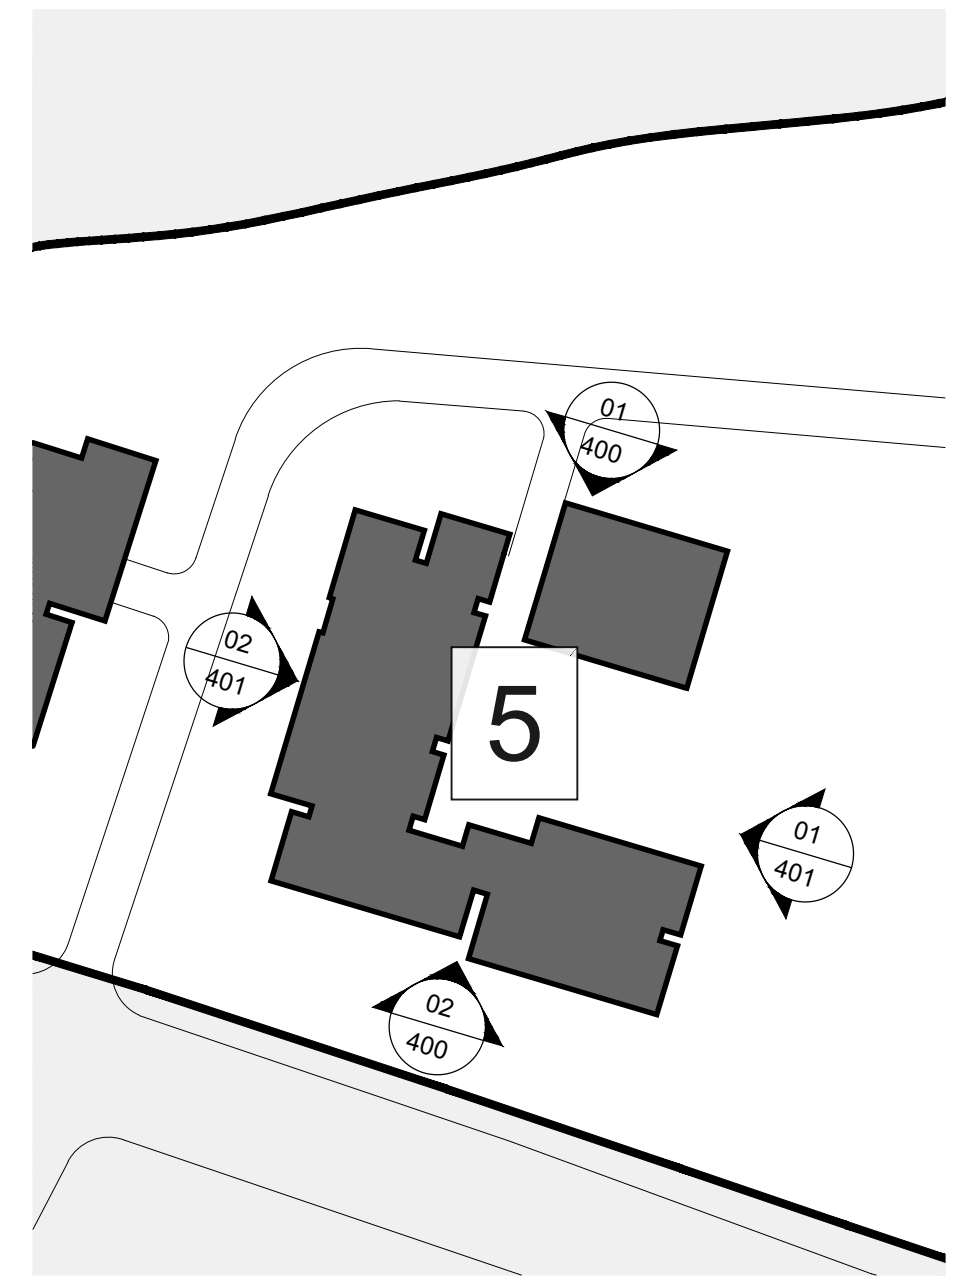

**Key Plan**

N  
  
 WILSON ARCHITECTURE  
 OMM W

S1 Patrick's Place, Wellington Rd., Cork t: 353-21-455255 e: info@wilsonarchitecture.ie  
 36 Pembroke Rd, Dublin 4 t: 353-1-6601866 w: www.wilsonarchitecture.ie

Project: BELCAMP SHD Belcamp, Malahide Road, Dublin 17 Applicant: Gerard Gannon Properties		BLOCK 5 North Elevation & South Elevation	
SCALE 1:200 @A1	DATE April 2022	DRAWN BY CC	CHECKED BY PH
		REVISION PL	DRAWING NO. 1535 PL - 5 - 400

© COPYRIGHT This drawing or design may not be reproduced without permission