

NOTE: - DO NOT SCALE. USE FIGURED DIMENSIONS ONLY.  
 - THIS DRAWING IS TO BE READ IN CONJUNCTION WITH ALL RELEVANT SPECIFICATIONS AND DRAWINGS.  
 - ALL DIMENSIONS TO BE CHECKED ON SITE.  
 - IN THE EVENT OF ANY DISCREPANCIES BETWEEN DRAWINGS THE CONTRACTOR IS TO INFORM THE ARCHITECT IMMEDIATELY.

REV.	DATE	DESCRIPTION	DRWN	CHKD.	APPRD.
PL	Apr 2022	Issued for Planning	JJ	PH	PH

**NOTES & LEGEND**

- ALL DIMENSIONS IN MILLIMETERS
  - FURNITURE AND FITTINGS SHOWN ARE INDICATIVE
- Site Boundary
- Commercial Units
  - 1-Bed Apts
  - 2-Bed Apts
  - 3-Bed Apts
- +0.00m  
F.F.L.

**UNIT TAG LEGEND**

6.000 • Unit Number

UNIT TYPE  
3B\_01 • Unit Type


m<sup>2</sup> • Area

D/S • Y/N • Area >10% Larger than Min.  
Y = Yes N = No


Aspect  
D = Dual S = Single

**Block 6 - Unit Summary**

Studio	0	0%
1-Beds	19	16%
2-Beds	80	67%
3-Beds	20	17%
<b>Total No. of Units</b>	<b>119</b>	
Car Parking	23 Spaces under podium	
Bicycle Parking	300 Spaces	

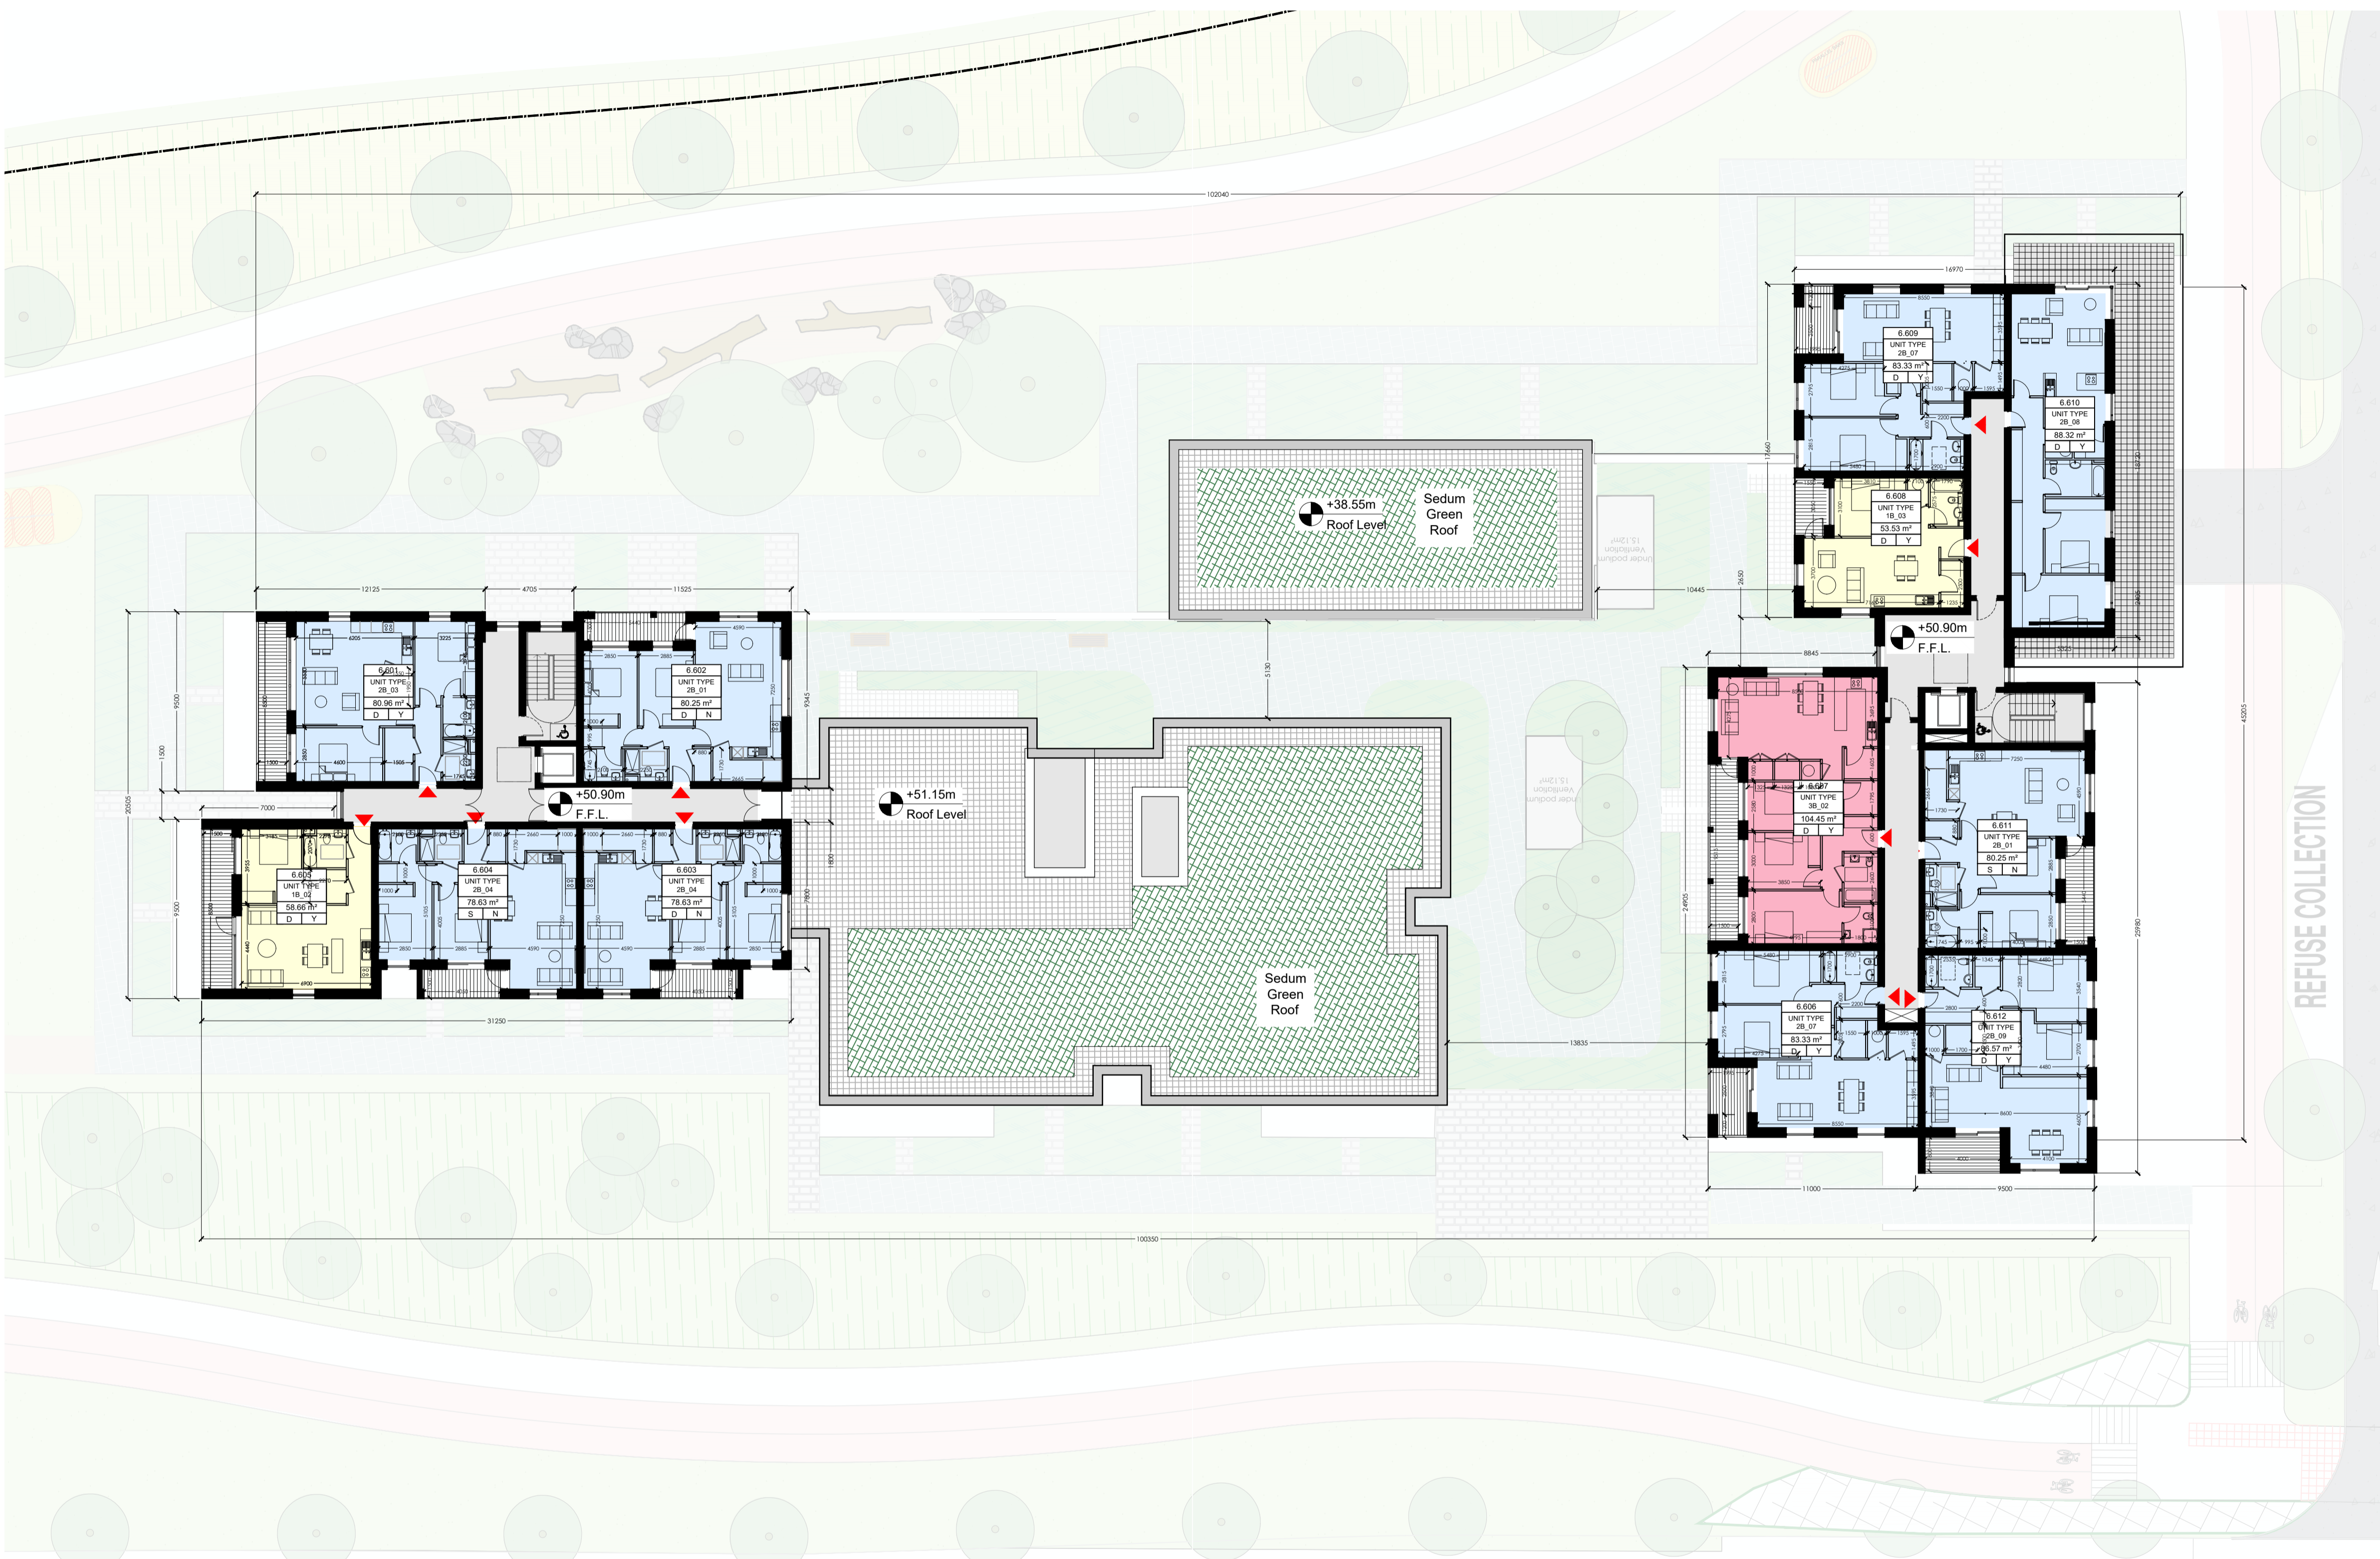

**6th Floor Plan - Block 6**  
 Scale 1:200 @A1

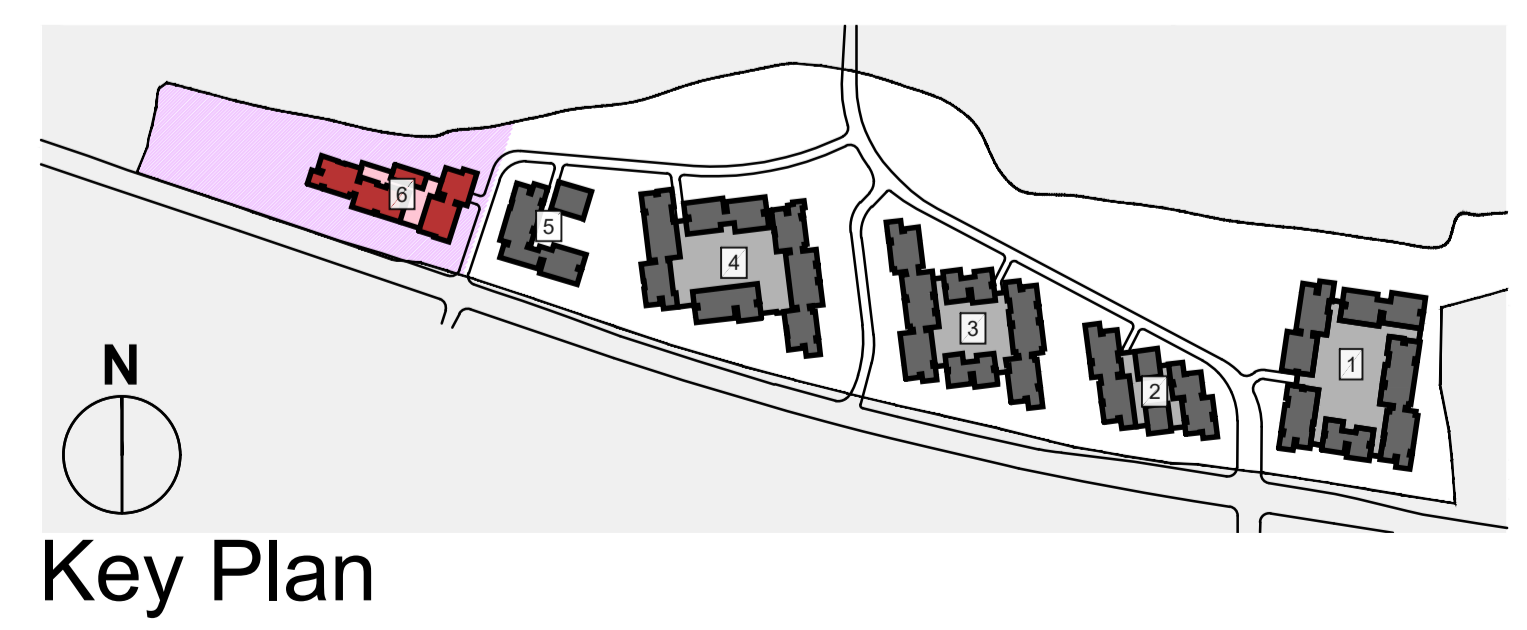

Note: Refer to Landscape Drawings for further details on Podium Landscape.

Note: Refer to Unit Type Drawings for further details on Unit Type Layouts and Areas.

WILSON ARCHITECTURE



S1 Patrick's Place, Wellington Rd., Cork t: 353-21-455255 e: info@wilsonarchitecture.ie  
 36 Pembroke Rd, Dublin 4 t: 353-1-6601866 w: www.wilsonarchitecture.ie

Project: BELCAMP SHD  
 Belcamp, Malahide Road, Dublin 17  
 Applicant: Gerard Gannon Properties

BLOCK 6  
 Sixth Floor Plan

SCALE	DATE	DRAWN BY	CHECKED BY	REVISION	DRAWING NO.
1:200 @A1	April 2022	JJ	PH	PL	1535 PL - 6 - 206

© COPYRIGHT This drawing or design may not be reproduced without permission