




BLOCK D SOUTH ELEVATION
SCALE: 1:200



BLOCK D NORTH ELEVATION
SCALE: 1:200

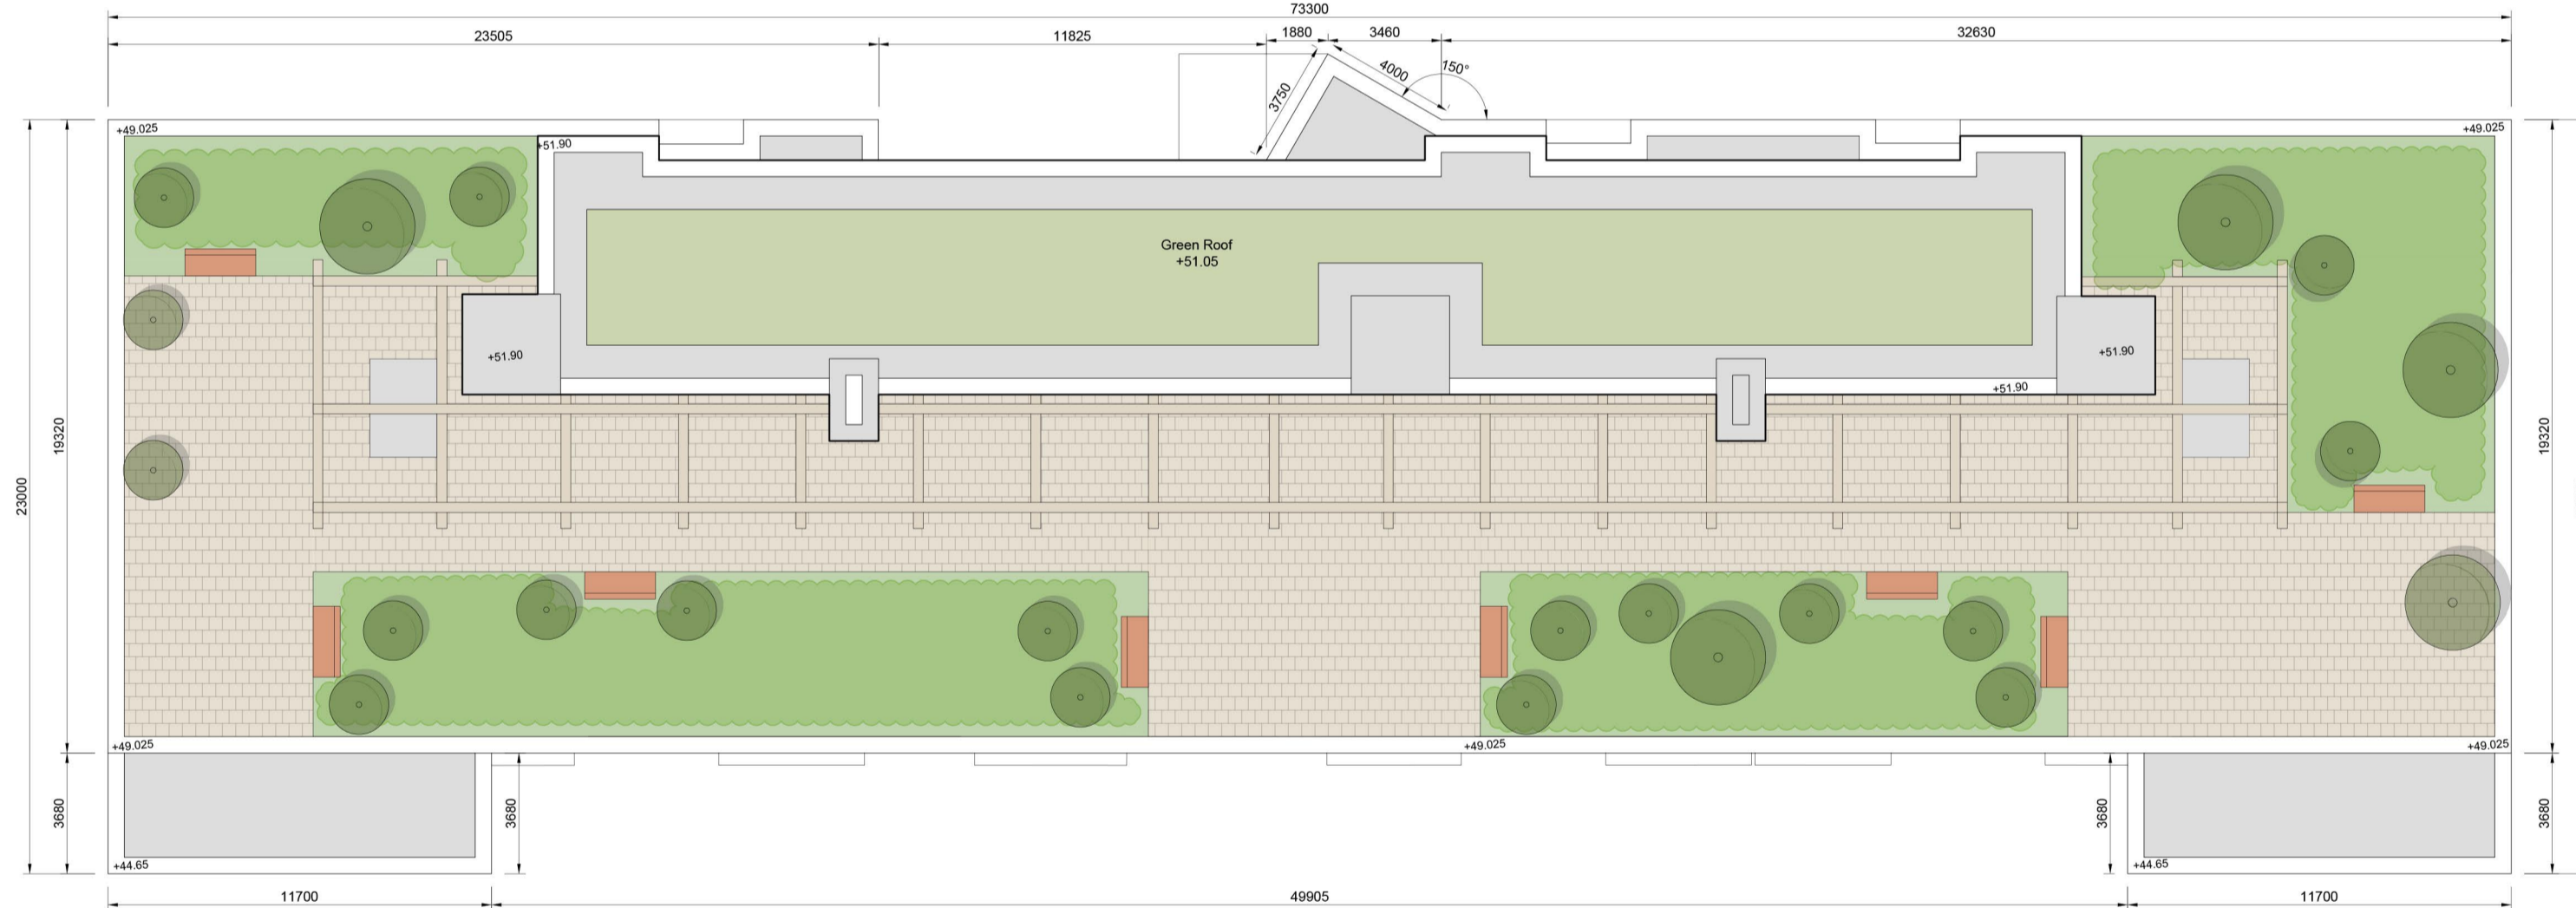


BLOCK D ROOF PLAN
SCALE: 1:200



PRECEDENT IMAGES

Left to Right:
Ely Court, Alison Brooks Architects
The Gables, DK-Architects
Retirement Home, Morris & Co Architects

- © This drawing is copyright.
- 1 Do not scale this drawing.
- 2 Errors and omissions to be immediately notified to Architect
- 3 All dimensions to be checked on site.
- 4 To be read with relevant Engineers drawings.

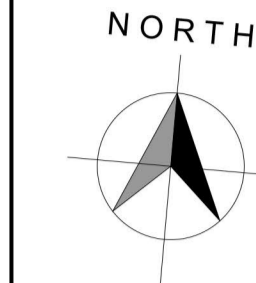

- Notes:
- All dimensions in millimetres
 - External Finishes:
 - Roof:
Selected flat roof with parapets to walls.
 - Walls:
Selected facing brick,
Metal rainscreen cladding at penthouse level
 - Windows:
Window system framed in aluminium, uPVC or similar
 - Gutters/downpipes:
Internal outlets
 - Balconies:
Powder coated steel or similar
 - Doors:
Powder coated aluminium or similar door with fanlight
and/or sidelight and/or glazed light in leaf
 - Shopfronts:
Glazed with powdercoated metal frames

revisions	date	inls
description	drawn by:	drawing no.
Block D		2008 PA1 D 03
North & South Elevations		revn.
Roof Plan		
Precedent Images		
job	scale	1:200 A1
SHD DEVELOPMENT, BELCAMP, MALAHIDE ROAD, DUBLIN 17.	date	APR '22
	drawn	MG
	checked	COS
client		
Gerard Gannon Properties		
issue		
SHD PLANNING APPLICATION		
CONROY CROWE KELLY ARCHITECTS & URBAN DESIGNERS		
65 MERRION SQUARE DUBLIN 2		
phone 01 6613990 fax 01 6765715 email info@cck.ie		