

NOTE: DO NOT SCALE. USE FIGURED DIMENSIONS ONLY. THIS DRAWING IS TO BE USED IN CONJUNCTION WITH ALL RELEVANT SPECIFICATIONS AND DRAWINGS. ALL DIMENSIONS TO BE CHECKED ON SITE. IN THE EVENT OF ANY DISCREPANCIES BETWEEN DRAWINGS THE CONTRACTOR IS TO REFER TO THE ARCHITECT IMMEDIATELY.

| REV. | DATE | DESCRIPTION | DRAWN | CHECKED | APPROVED |
|------|------------|---------------------|-------|---------|----------|
| PL | 15/04/2024 | Issued for Planning | JJ | PH | PH |

NOTES & LEGEND


- ALL DIMENSIONS IN MILLIMETERS
 - FURNITURE AND FITTINGS SHOWN ARE INDICATIVE
- Site Boundary
- Commercial Units
 - 1-Bed Apts
 - 2-Bed Apts
 - 3-Bed Apts
- +0.00m F.F.L. Indicates Finished Floor Level

UNIT TAG LEGEND

| | |
|-------------------|--|
| 1.000 • | Unit Number |
| UNIT TYPE 3B_01 • | Unit Type |
| m ² • | Area |
| D/S, Y/N | Area >10% Larger than Min. Y = Yes N = No |
| | Aspect D = Dual S = Single |

Block 1 - Unit Summary

| Unit Type | Count | Percentage |
|---------------------------|-------------------------|------------|
| Studio | 0 | 0% |
| 1-Beds | 94 | 34% |
| 2-Beds | 139 | 51% |
| 3-Beds | 40 | 15% |
| Total No. of Units | 273 | |
| Car Parking | 128 Spaces under podium | |
| Bicycle Parking | 632 Spaces | |

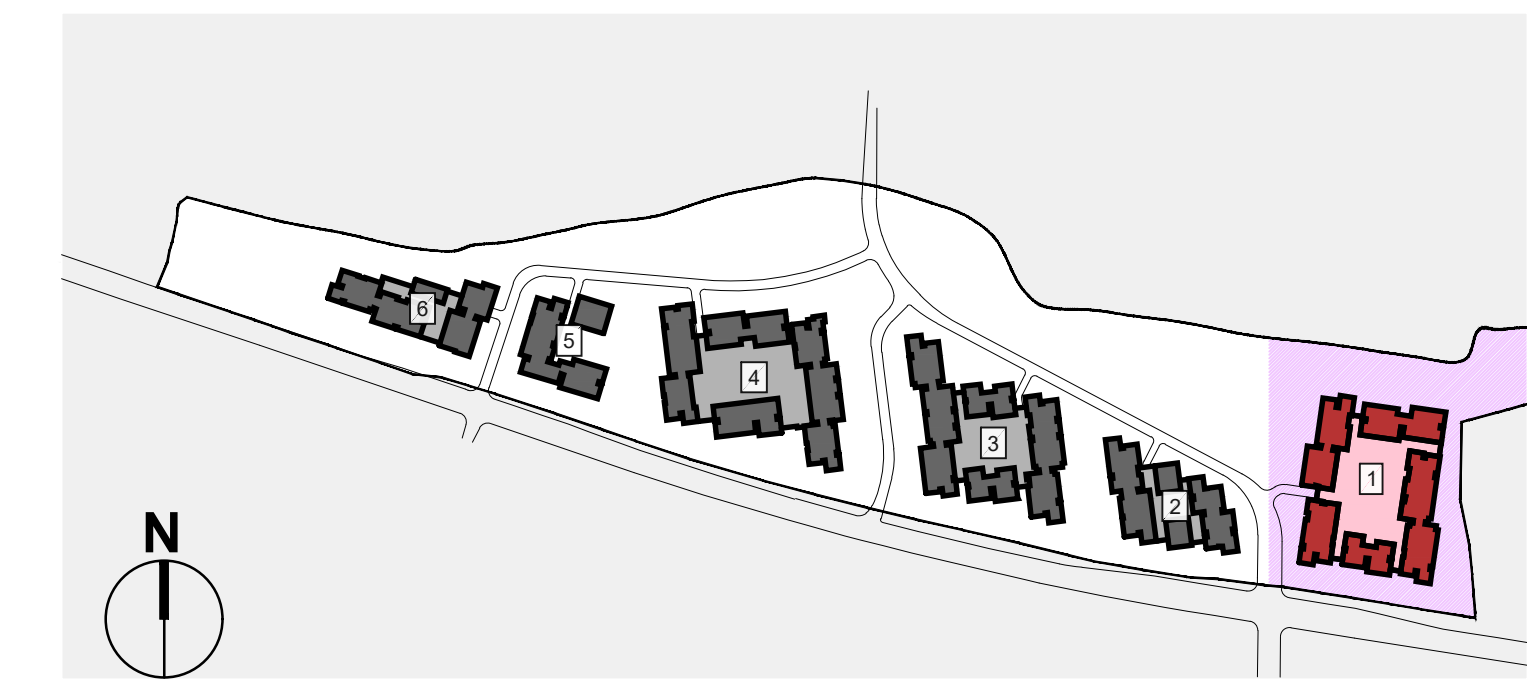

Key Plan

Note: Refer to Landscape Drawings for further details on Podium Landscape.

Note: Refer to Unit Type Drawings for further details on Unit Type Layouts and Areas.



8th Floor Plan - Block 1
Scale 1:200 @A0