



- NOTES:
- DO NOT SCALE. USE FIGURED DIMENSIONS ONLY.
 - THIS DRAWING IS TO BE READ IN CONJUNCTION WITH ALL OTHER RELEVANT ARCHITECTURAL AND ENGINEERING DRAWINGS.

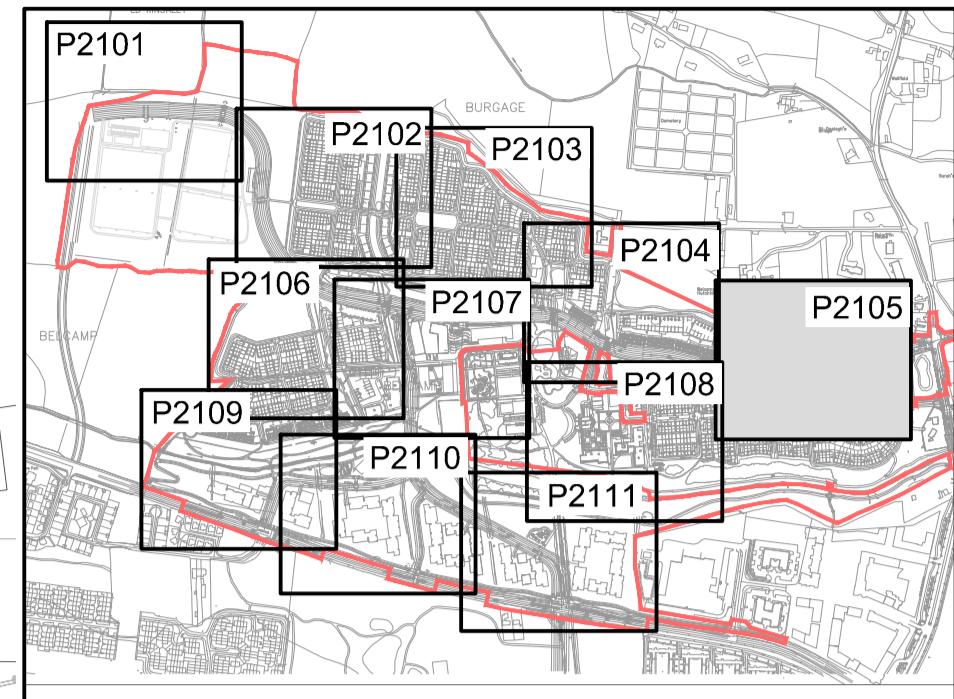

LEGEND:

FS	EXF	EXISTING FOUL WATER SEWER WITH PIPE SIZE, GRADE, MANHOLE REF. AND INVERT LEVEL.
IL X	EXS	EXISTING SURFACE WATER SEWER WITH PIPE SIZE, GRADE, MANHOLE REF. AND INVERT LEVEL.
SW	FX	PROPOSED FOUL WATER SEWER WITH PIPE SIZE, GRADE, MANHOLE REF. AND INVERT LEVEL.
CL X	SX	PROPOSED SURFACE WATER SEWER WITH PIPE SIZE, GRADE, MANHOLE REF. AND INVERT LEVEL.
CL X		PROPOSED FOUL INSPECTION CHAMBER AND CONNECTION
XXXmm @ 1/XXX		PROPOSED SWALE WITH PERFORATED PIPE AND GRATED MANHOLE
uPVC S/NB		PROPOSED 0.5m WIDE KERB OPENING FOR SURFACE WATER RUN-OFF TO SWALE, MAX CENTER'S 25m
XXXmm @ 1/XXX		PROPOSED 225# FILTER DRAIN
		PROPOSED GULLY AND CONNECTION
		PROPOSED PERMEABLE PAVING
		EXISTING STREAM/POND FOR SURFACE WATER OUTFALL
		PROPOSED DRY DETENTION BASIN

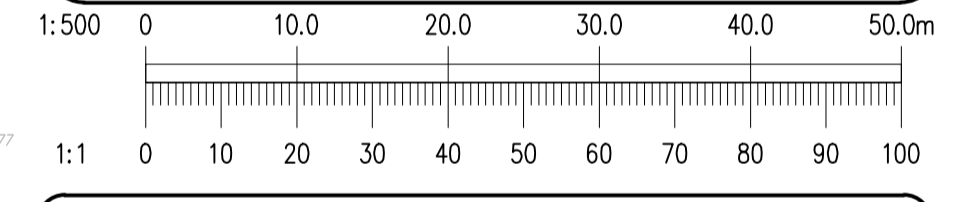

Ordnance Survey Ireland
 Ordnance Survey Ireland Licence No. EN 0006022 © Ordnance Survey Ireland/Government of Ireland.

REV. DATE	AMENDMENT	DRN APPD
-----------	-----------	----------

STATUS **FOR PLANNING NOT FOR CONSTRUCTION**

Waterman Moylan
 Engineering Consultants
 BLOCK 8, EASTPOINT BUSINESS PARK, ALFIE BYRNE ROAD, DUBLIN D03 H3F4 IRELAND. Tel: (01) 664 8900
 Email: info@waterman-moylan.ie www.waterman-moylan.ie

CLIENT GERARD GANNON PROPERTIES
 ARCHITECT CONROY CROWE KELLY / WILSON ARCHITECTURE

PROJECT **PROPOSED STRATEGIC HOUSING DEVELOPMENT AT BELCAMP, DUBLIN 17**

TITLE **DRAINAGE LAYOUT SHEET 5 OF 11**

DRAWN PJD	DESIGNED SDN	APPROVED MDG	DATE APRIL 2022
SCALE 1:500 @ A1	JOB NO. 19-114	DRG. NO. P2105	REVISION

© 2017. This drawing is copyright. No part of this document may be reproduced or transmitted in any form or stored in any retrieval system of any nature without the written permission of the consulting engineer as copyright holder except as agreed for use on the project for which the document was originally issued.