

UNIT SUMMARY						
	1-Bed	2-Bed	3-Bed	Total	Dual Aspect Units	Units >10%
Block 1	94	139	40	273	152	167
Block 2	71	73	16	160	98	133
Block 3	96	176	25	297	157	174
Block 4	70	178	37	285	150	219
Block 5	37	51	8	96	50	78
Block 6	19	80	20	119	81	76
TOTAL	387	697	146	1230	688	847

NOTES

- ALL DIMENSIONS IN MILLIMETERS
- REFER TO CONROY CROWE KELLY DRAWINGS FOR DETAILS ON:
 - FINGAL COUNTY COUNCIL LANDS SITE PLANS
 - SITE BOUNDARIES
 - ADJOINING LANDS ALSO IN OWNERSHIP OF THE APPLICANT:
 - WAYLEAVES & RIGHTS OF WAY
 - COMBINED SITES DESIGN STRATEGY
 - PHASING PLANS


LEGEND:

- SITE AREA SUBJECT TO THIS SUBMISSION
- RIGHTS OF WAY / WAYLEAVES

NOTE:

- DO NOT SCALE. USE FIGURED DIMENSIONS ONLY
- THIS DRAWING IS TO BE READ IN CONJUNCTION WITH ALL RELEVANT SPECIFICATIONS AND DRAWINGS
- ALL DIMENSIONS TO BE CHECKED ON SITE
- IN THE EVENT OF ANY DISCREPANCIES BETWEEN DRAWINGS THE CONTRACTOR IS TO REFER TO THE ARCHITECT IMMEDIATELY

REV	DATE	DESCRIPTION	DESIGN	CHECK	APPROVE
1	Apr 2022	Issued for Planning	SC	PM	PM

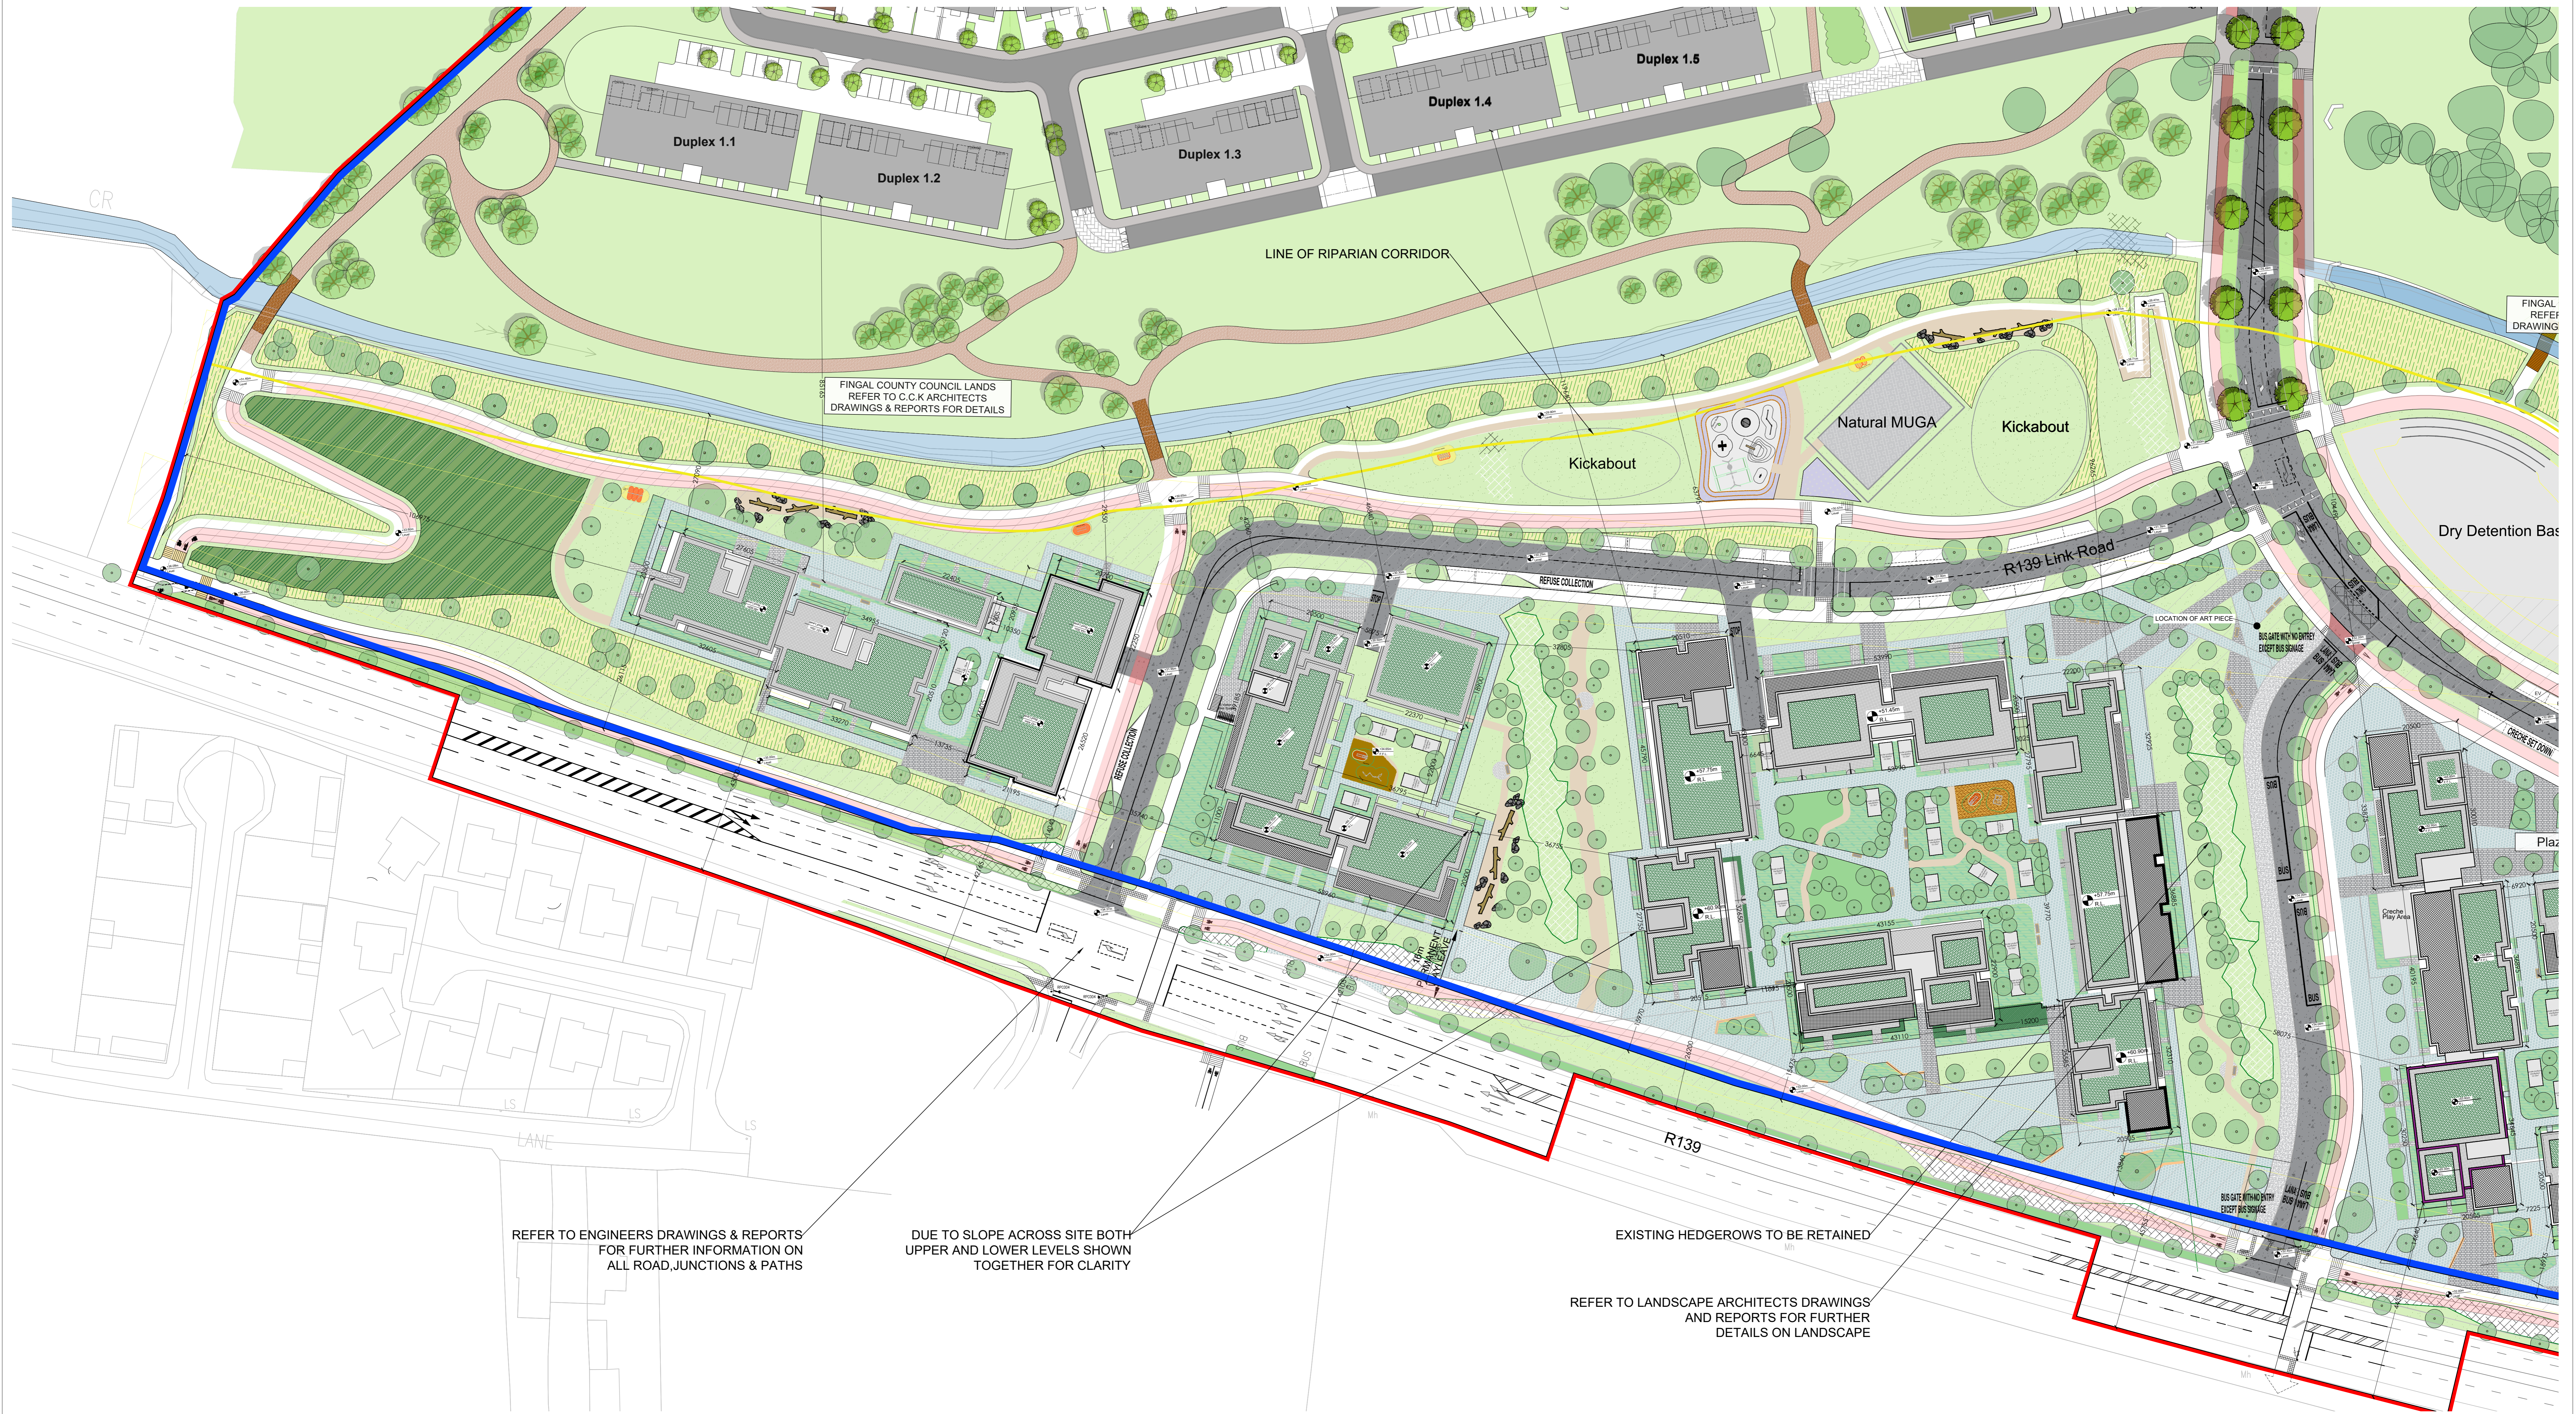

REFER TO ENGINEERS DRAWINGS & REPORTS FOR FURTHER INFORMATION ON ALL ROAD, JUNCTIONS & PATHS

DUE TO SLOPE ACROSS SITE BOTH UPPER AND LOWER LEVELS SHOWN TOGETHER FOR CLARITY

EXISTING HEDGEROWS TO BE RETAINED

REFER TO LANDSCAPE ARCHITECTS DRAWINGS AND REPORTS FOR FURTHER DETAILS ON LANDSCAPE

Site Plan - Dublin City Council Lands
Roof Plan
Scale 1:500 @A0

