



EAST ELEVATION - Elevation to Road




NORTH ELEVATION



Key Plan (NTS)



WEST ELEVATION

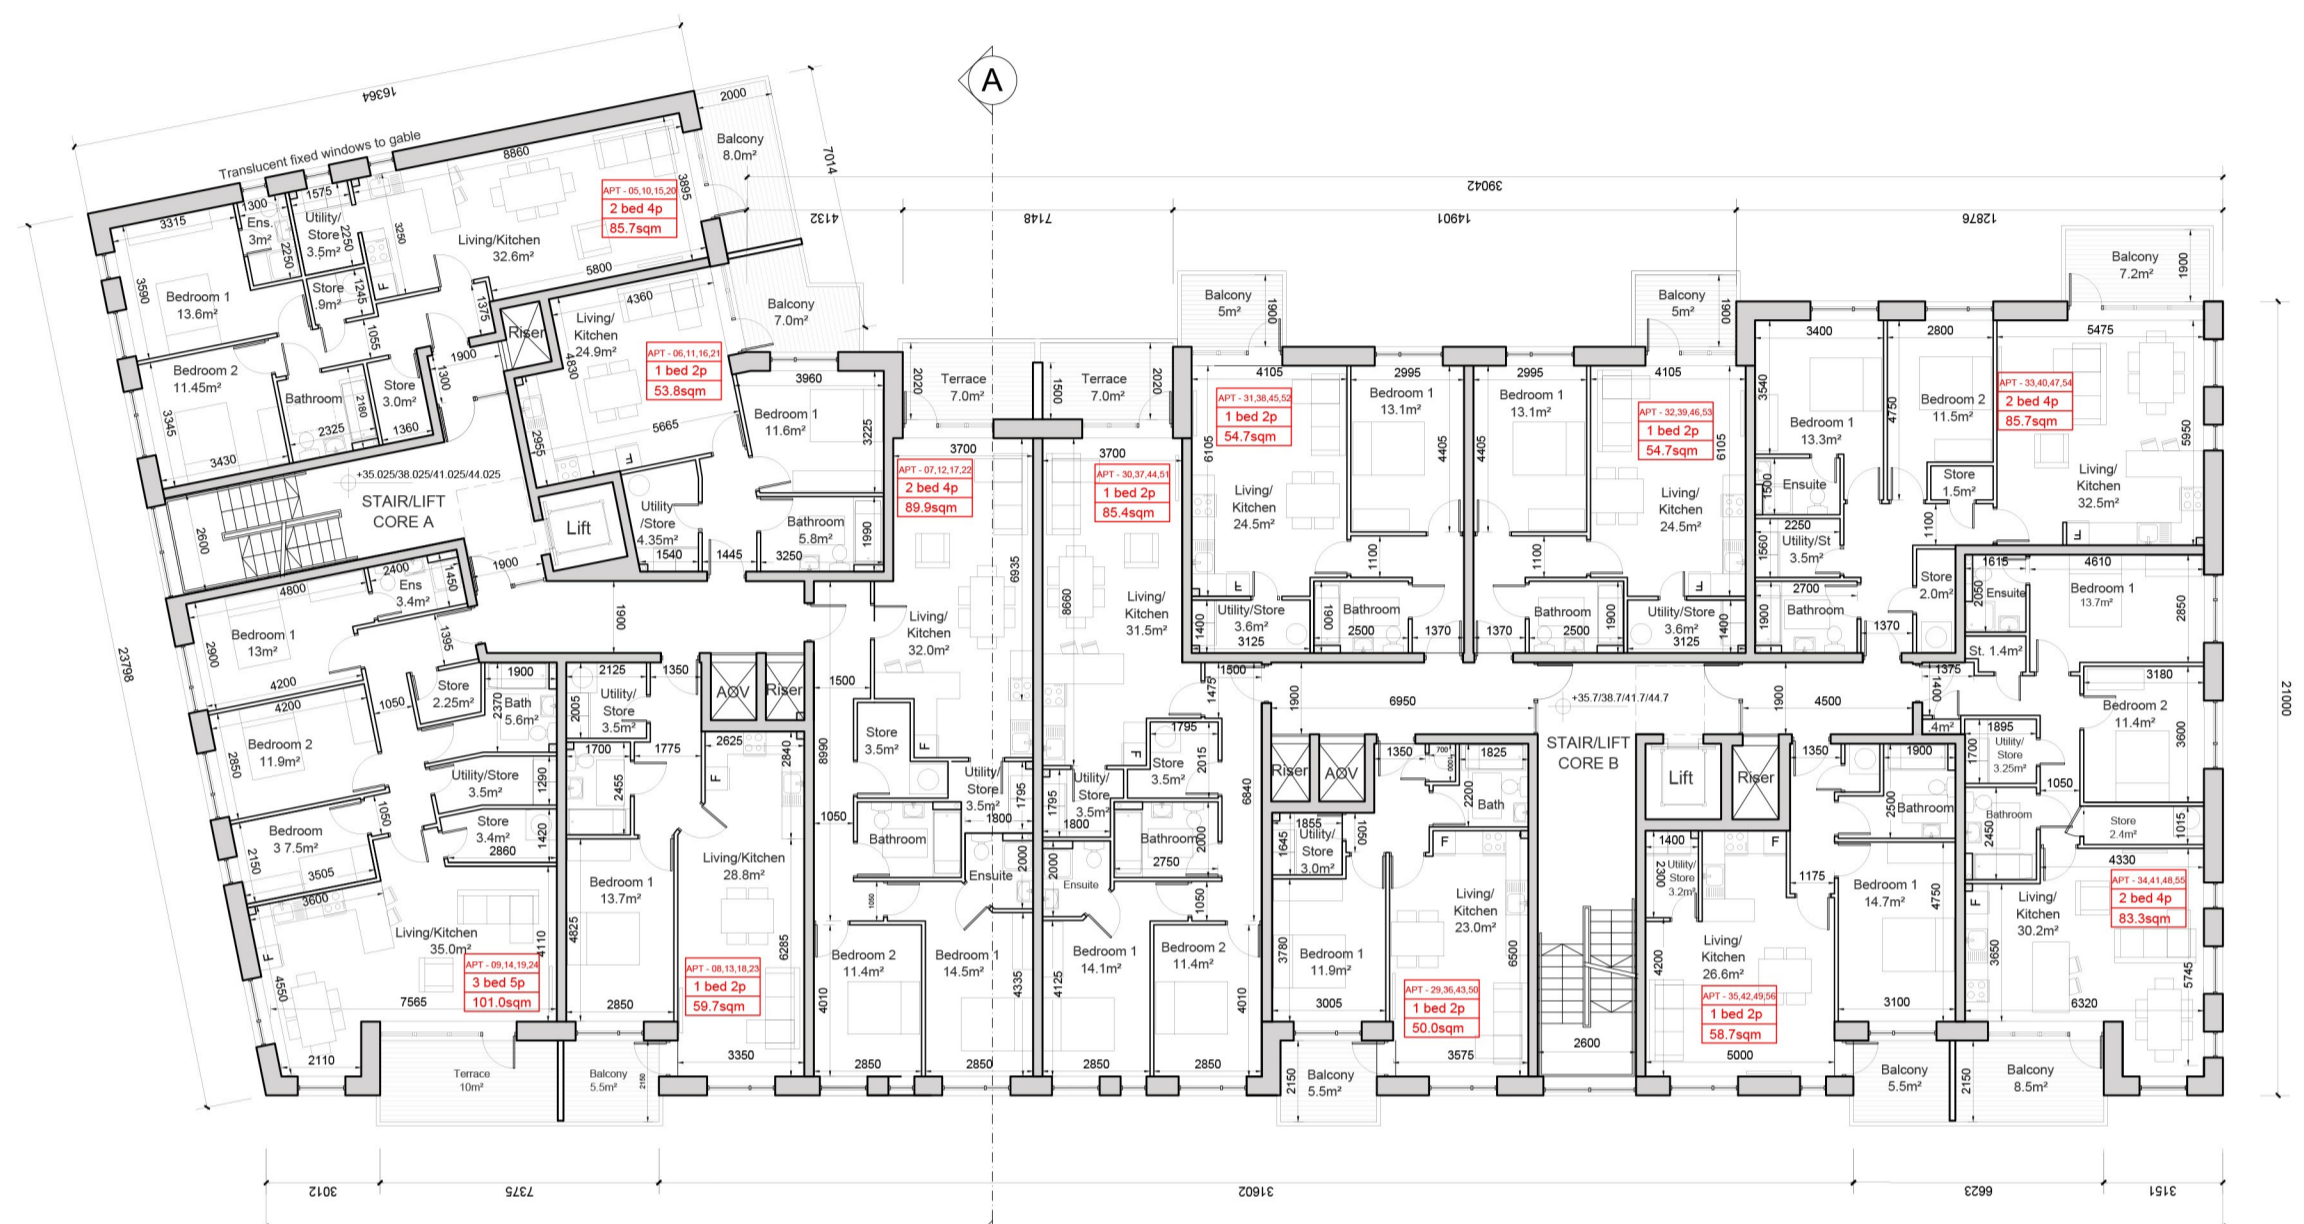


TYPICAL FIRST TO FOURTH FLOOR PLAN




BLOCK N SOUTH ELEVATION



GROUND FLOOR PLAN

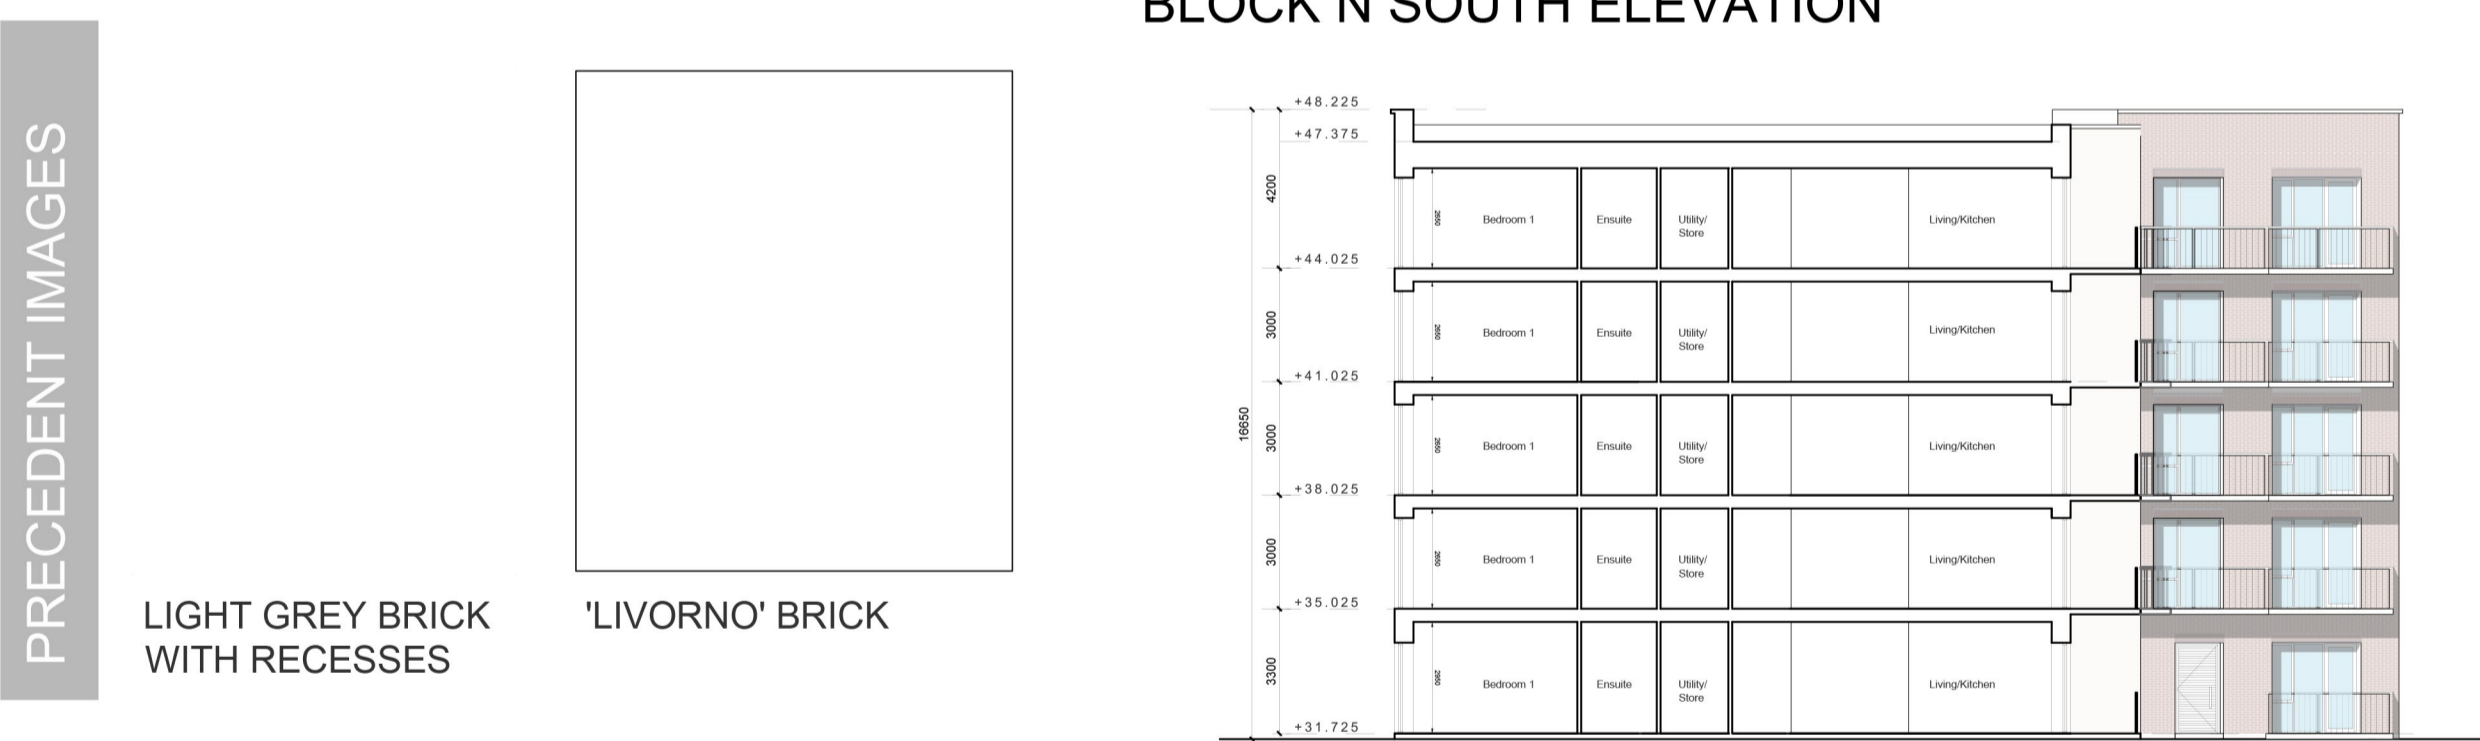

SECTION A-A

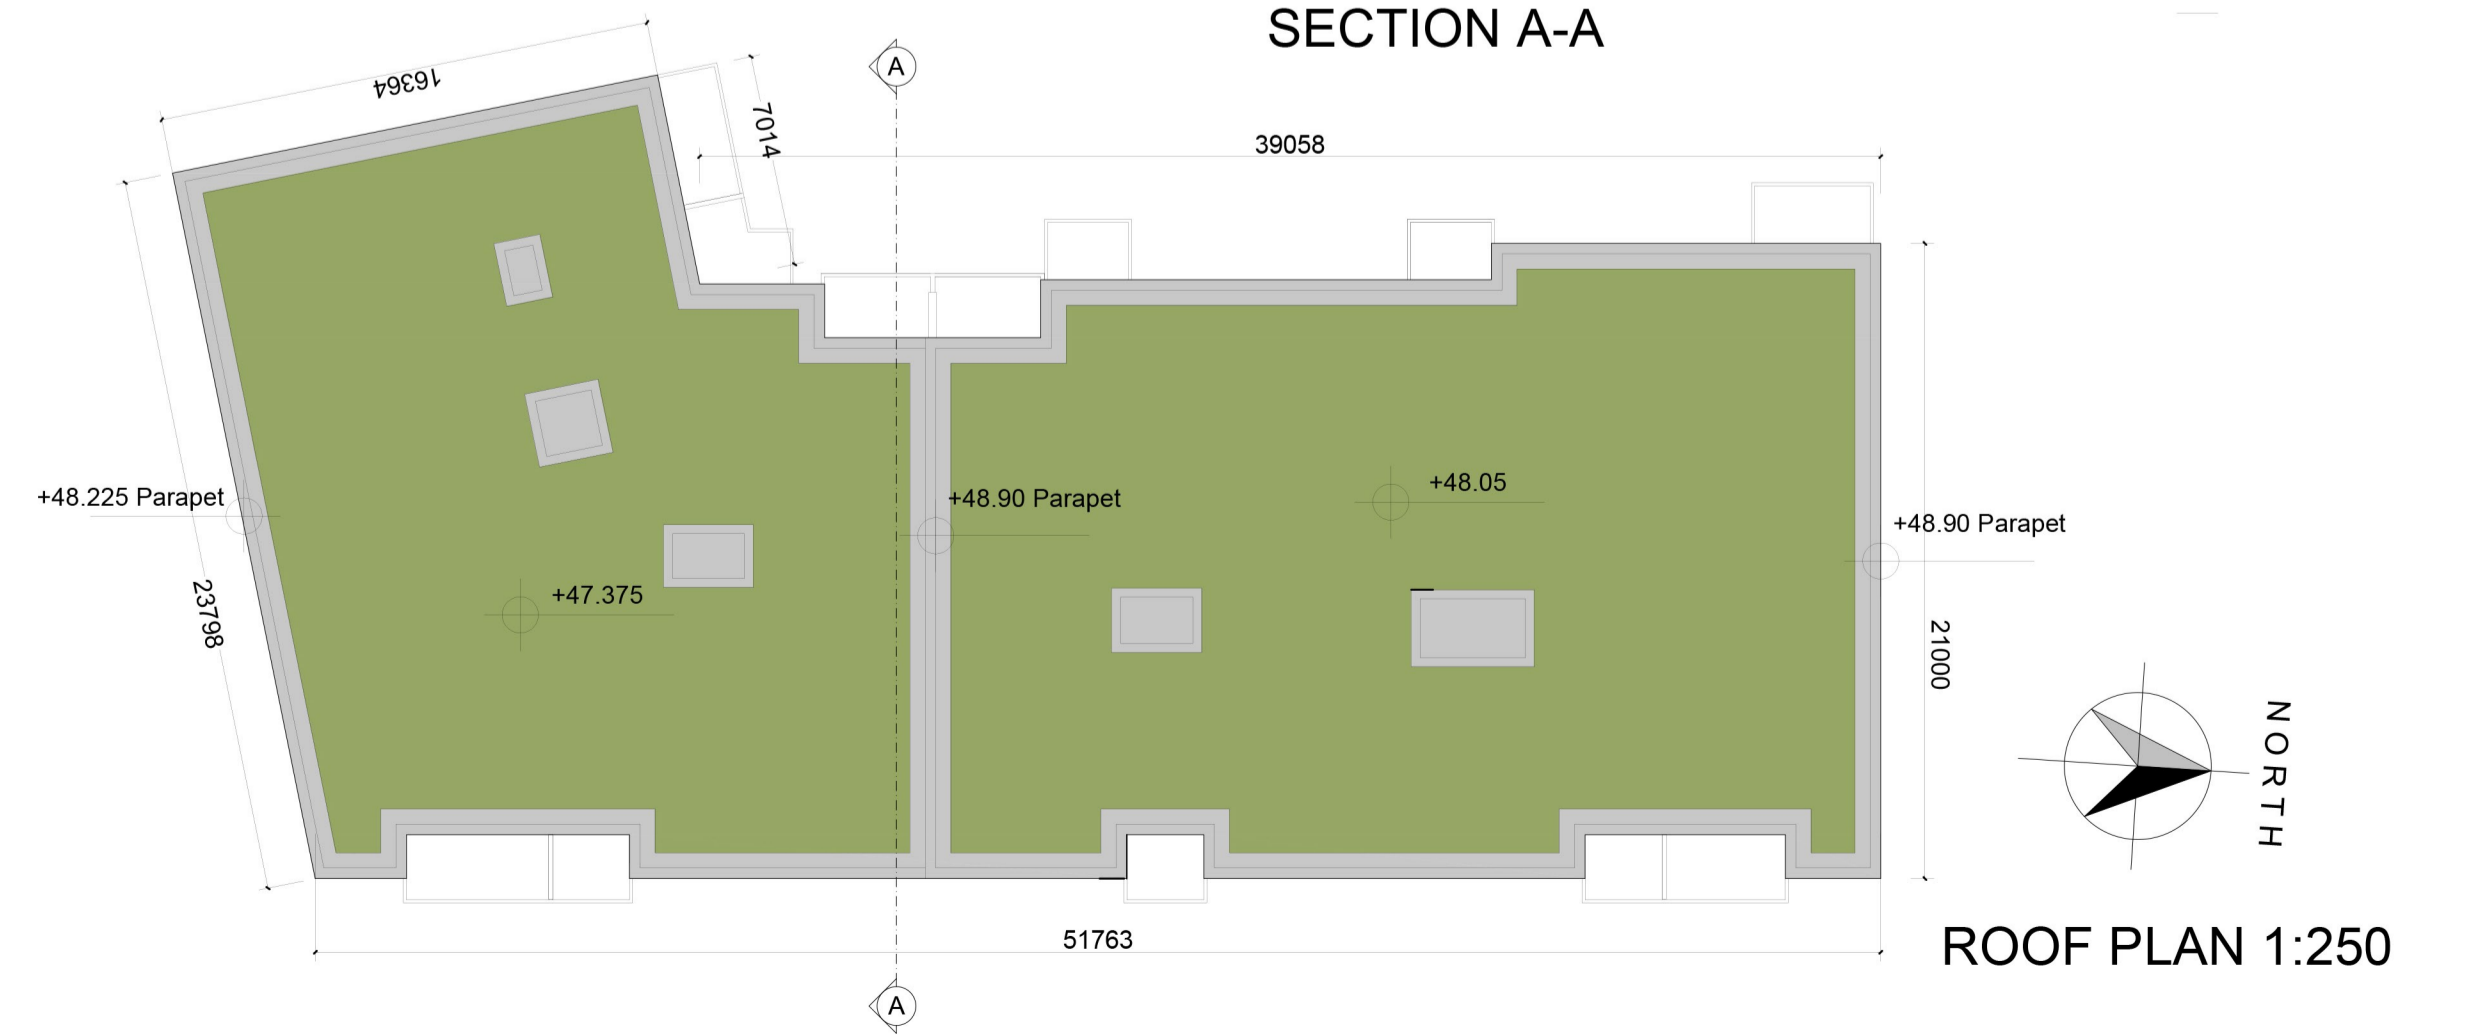

ROOF PLAN 1:250

- © This drawing is copyright.
- 1 Do not scale this drawing.
- 2 Errors and omissions to be immediately notified to Architect.
- 3 All dimensions to be checked on site.
- 4 To be read with relevant Engineers drawings.

Notes:

Furniture and fittings shown are indicative.

All dimensions in millimetres

External Finishes:

Roof:
Selected flat roof with parapets to walls.

Walls:
Selected facing brick, & Render with power coated aluminium or similar louvres to bin/bike stores

Windows:
Window system framed in aluminium, uPVC or similar

Gutters/downpipes:
Internal outlets

Balconies:
Powder coated steel & glass or similar

Doors:
Powder coated aluminium or similar door with fanlight and/or sidelight

revisions	date	inls
description	2008 PA1 N 01	drawing no.
Block N		rev'n.
FLOOR PLANS, ELEVATIONS & SECTION A-A		
job	SHD DEVELOPMENT, BELCAMP, MALAHIDE ROAD, DUBLIN 17.	scale 1:200 A1
client	Gerard Gannon Properties	date MAR'22
issue	SHD PLANNING APPLICATION	drawn RS
	CONROY CROWE KELLY ARCHITECTS & URBAN DESIGNERS	checked COS
	65 MERRION SQUARE DUBLIN 2	
	phone 01 6613990 fax 01 6765715	
	email info@cck.ie	