



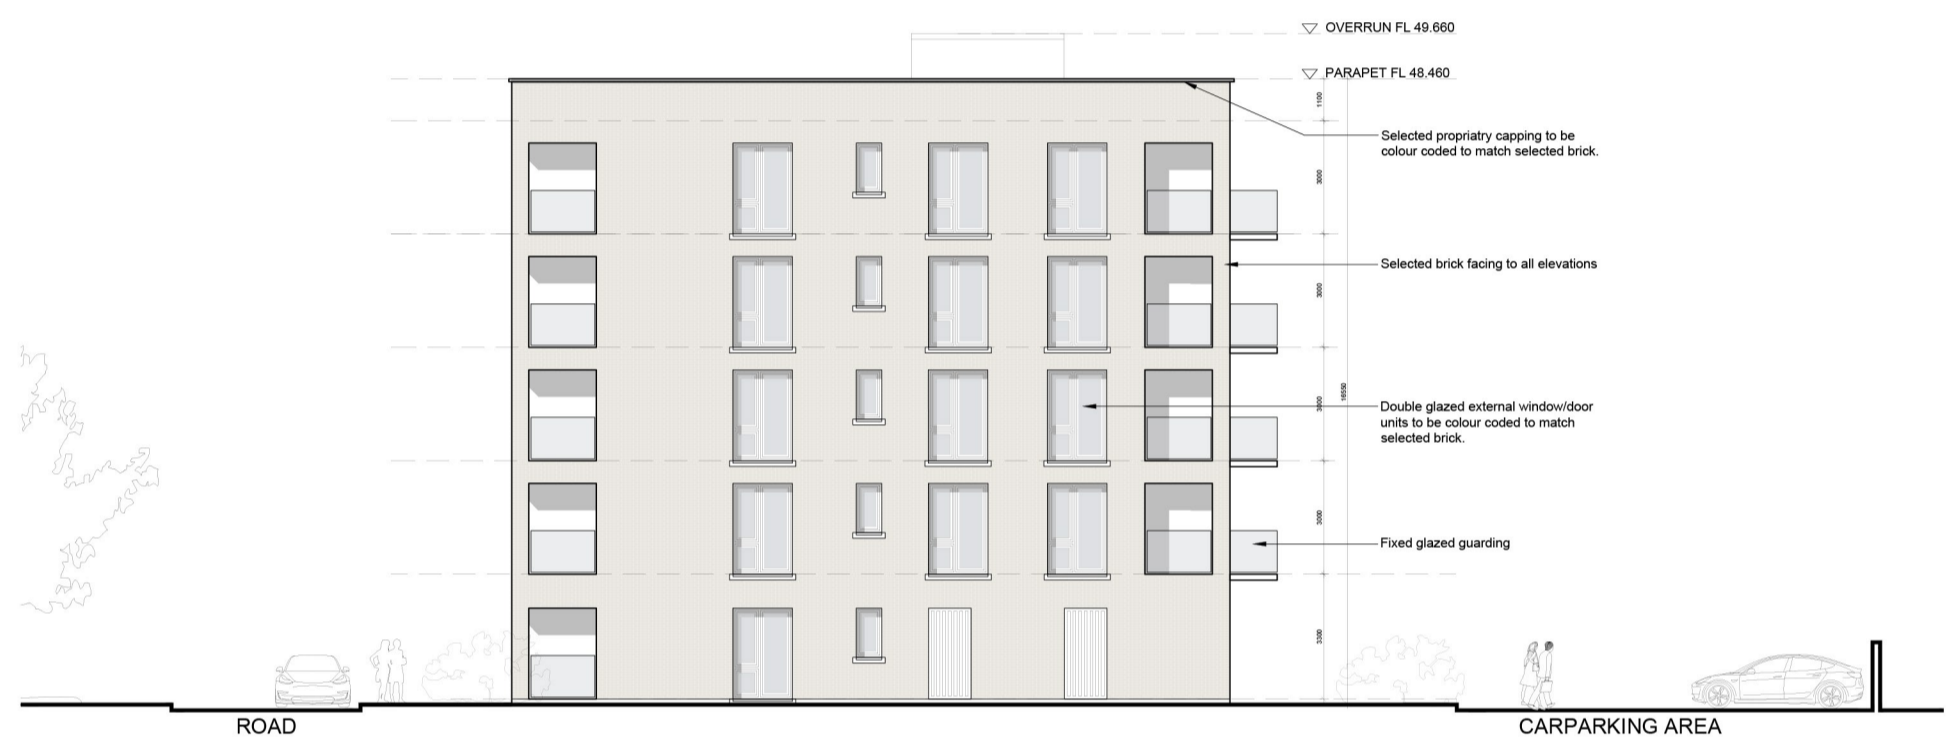

NORTH ELEVATION

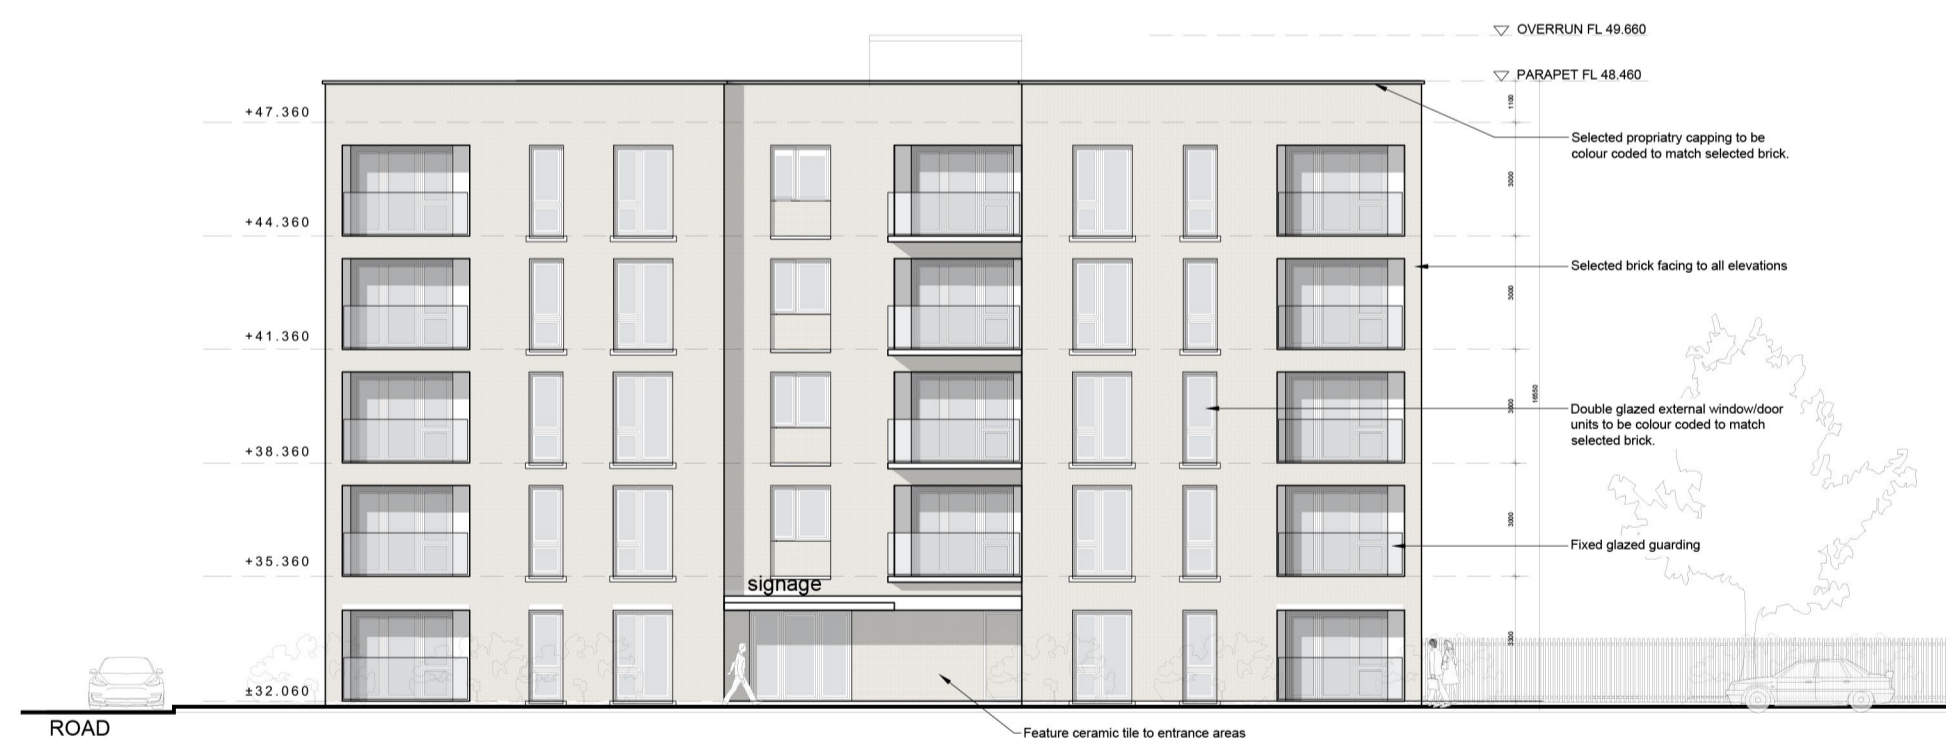


EAST ELEVATION



SOUTH ELEVATION




WEST ELEVATION

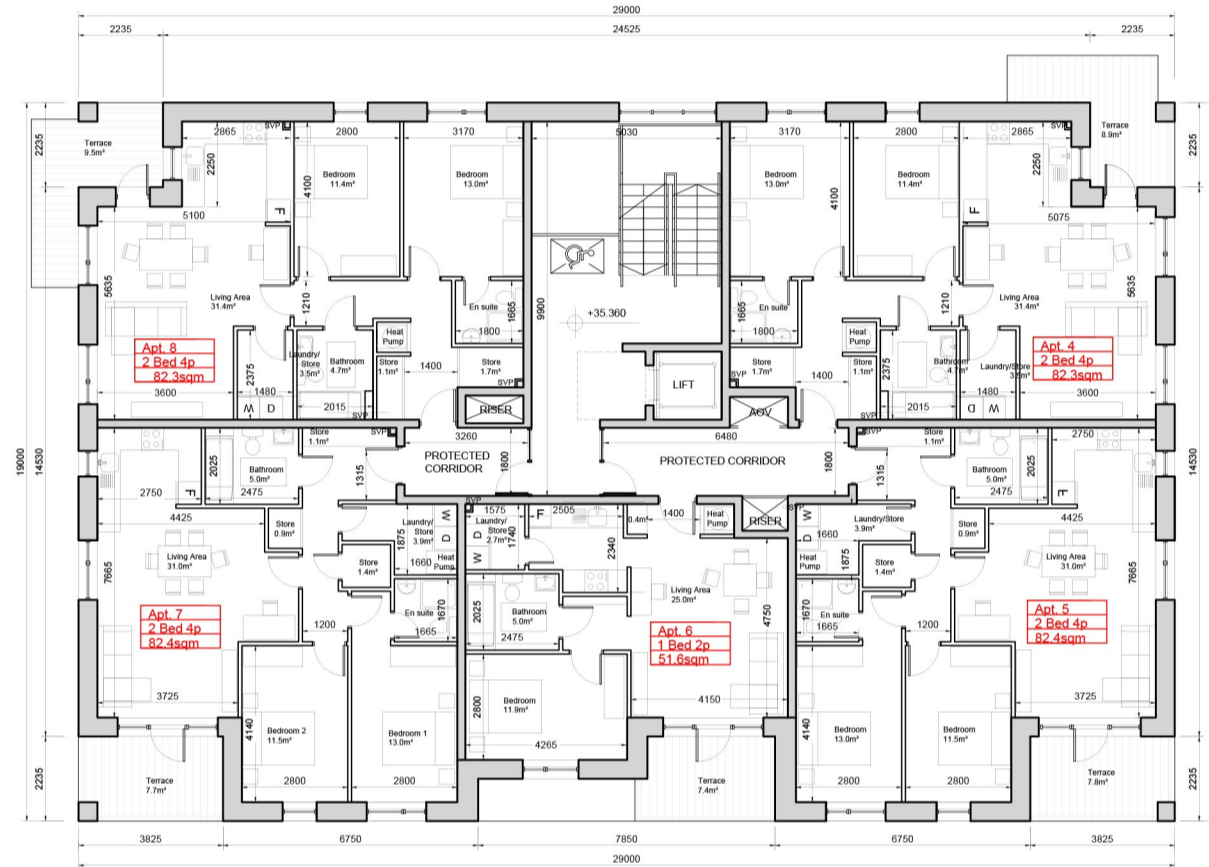


FIRST FLOOR PLAN




GROUND FLOOR PLAN

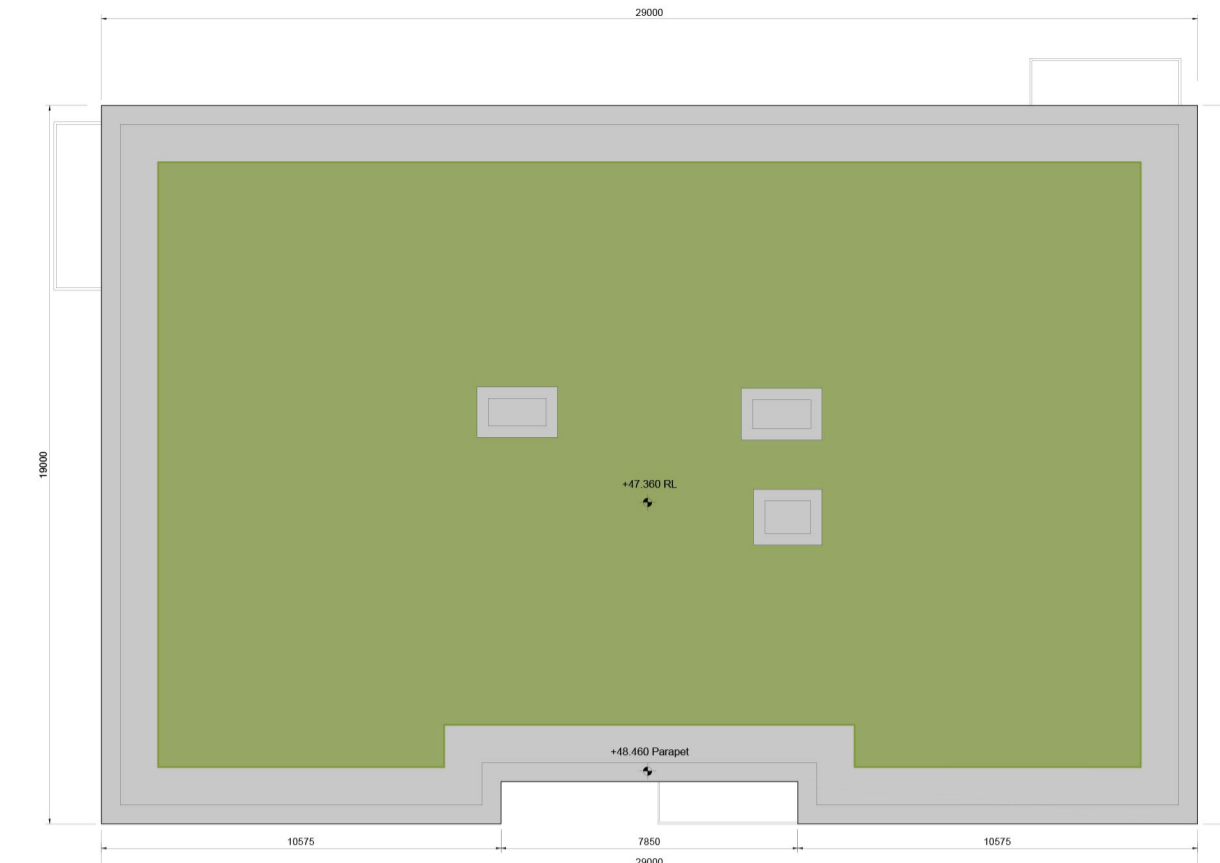


ROOF FLOOR PLAN

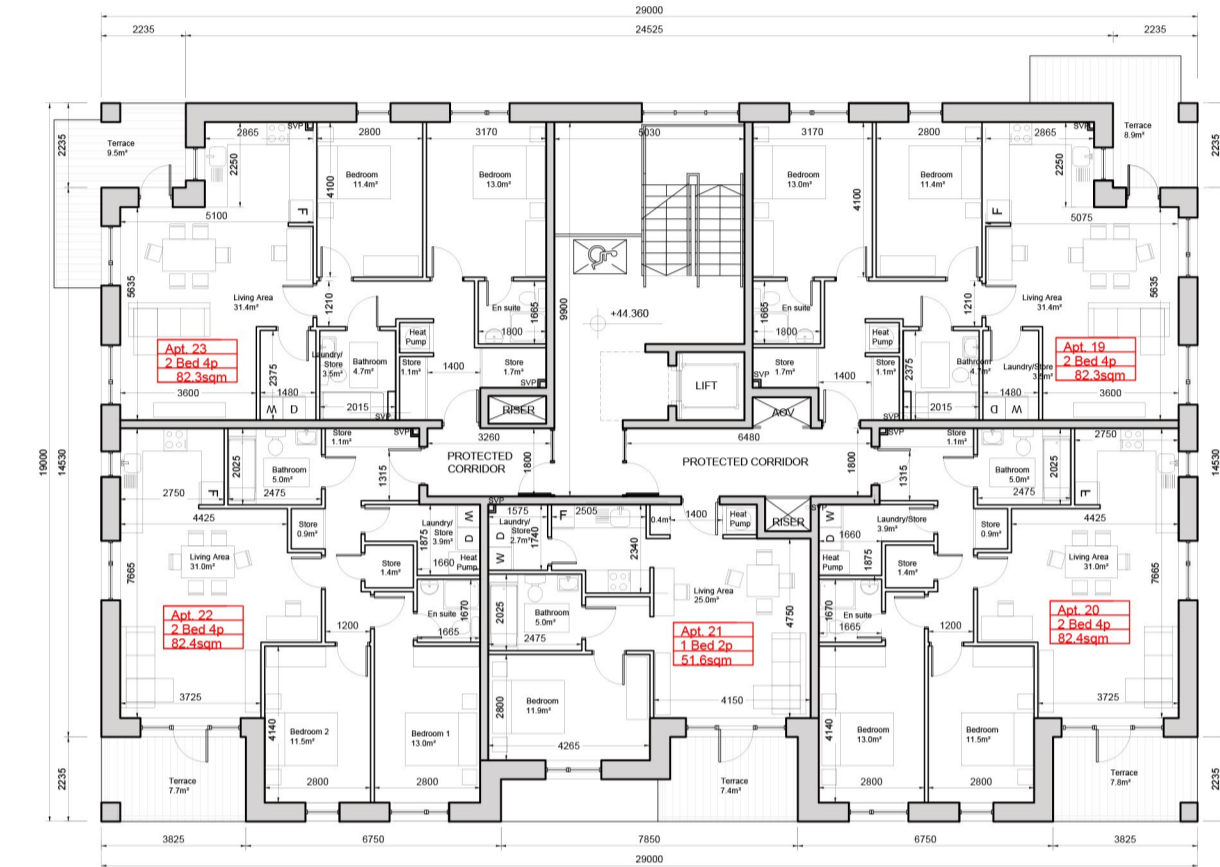

FOURTH FLOOR PLAN

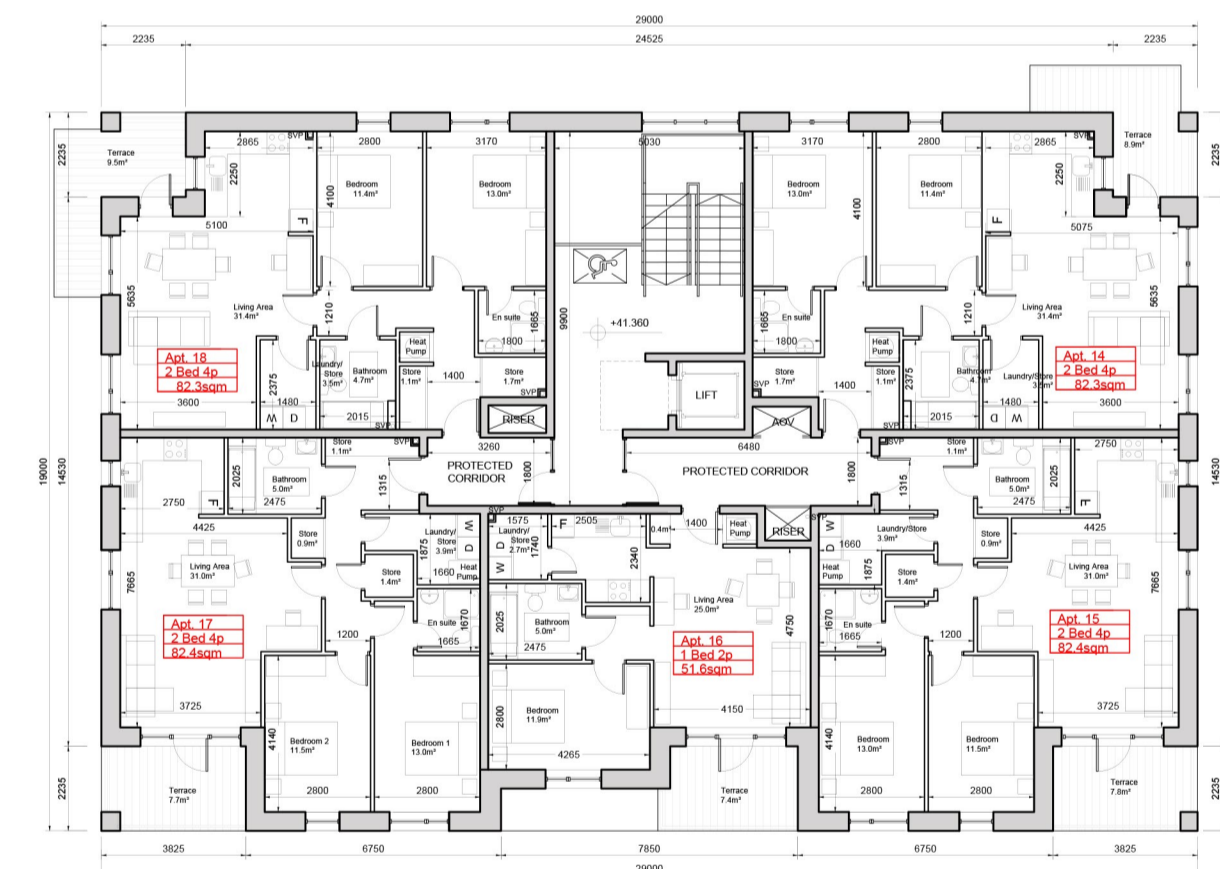

THIRD FLOOR PLAN

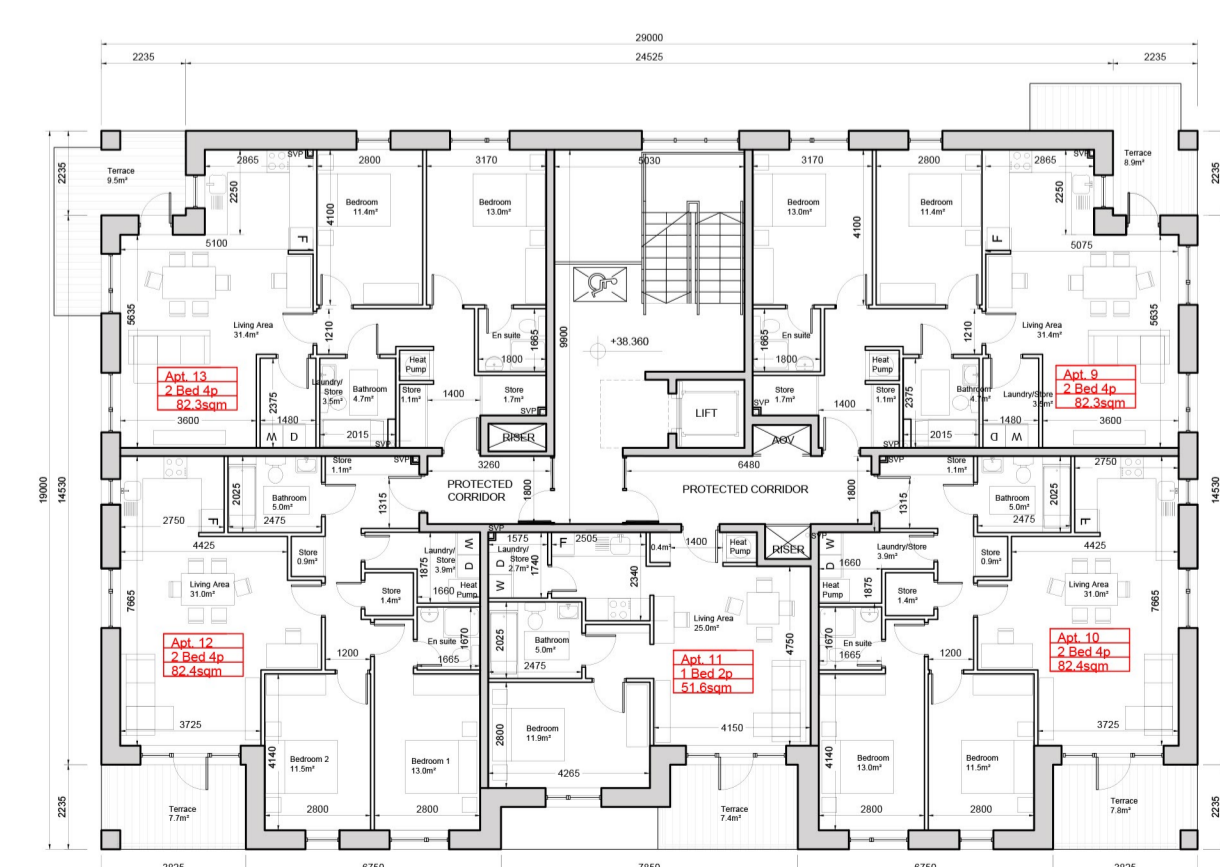

SECOND FLOOR PLAN

- © This drawing is copyright.
- 1 Do not scale this drawing.
- 2 Errors and omissions to be immediately notified to Architect.
- 3 All dimensions to be checked on site.
- 4 To be read with relevant Engineers drawings.



Notes:

Furniture and fittings shown are indicative.
 Wardrobes in bedrooms are not counted as part of designated storage areas.

All dimensions in millimetres

External Finishes:

Roof:
 Selected flat roof with parapets to walls.

Walls:
 Selected facing brick, power coated aluminium or similar louvres to bin/bike stores

Windows:
 Window system framed in aluminium, uPVC or similar

Gutters/downpipes:
 Internal outlets

Balconies:
 Powder coated steel & glass or similar

Doors:
 Powder coated aluminium or similar door with fanlight and/or sidelight

revisions	date	inls
description	2008 PA1 P 01	rev'n.
Block P		
FLOOR PLANS & ELEVATIONS		
job	SHD DEVELOPMENT, BELCAMP, MALAHIDE ROAD, DUBLIN 17.	scale 1:200 A1 date APR '22 drawn RS checked COS
client	Gerard Gannon Properties	
issue	SHD PLANNING APPLICATION	
CONROY CROWE KELLY ARCHITECTS & URBAN DESIGNERS 65 MERRION SQUARE DUBLIN 2 phone 01 6613990 fax 01 6765715 email info@ckk.ie		