


BLOCK D FOURTH FLOOR PLAN
SCALE: 1:200

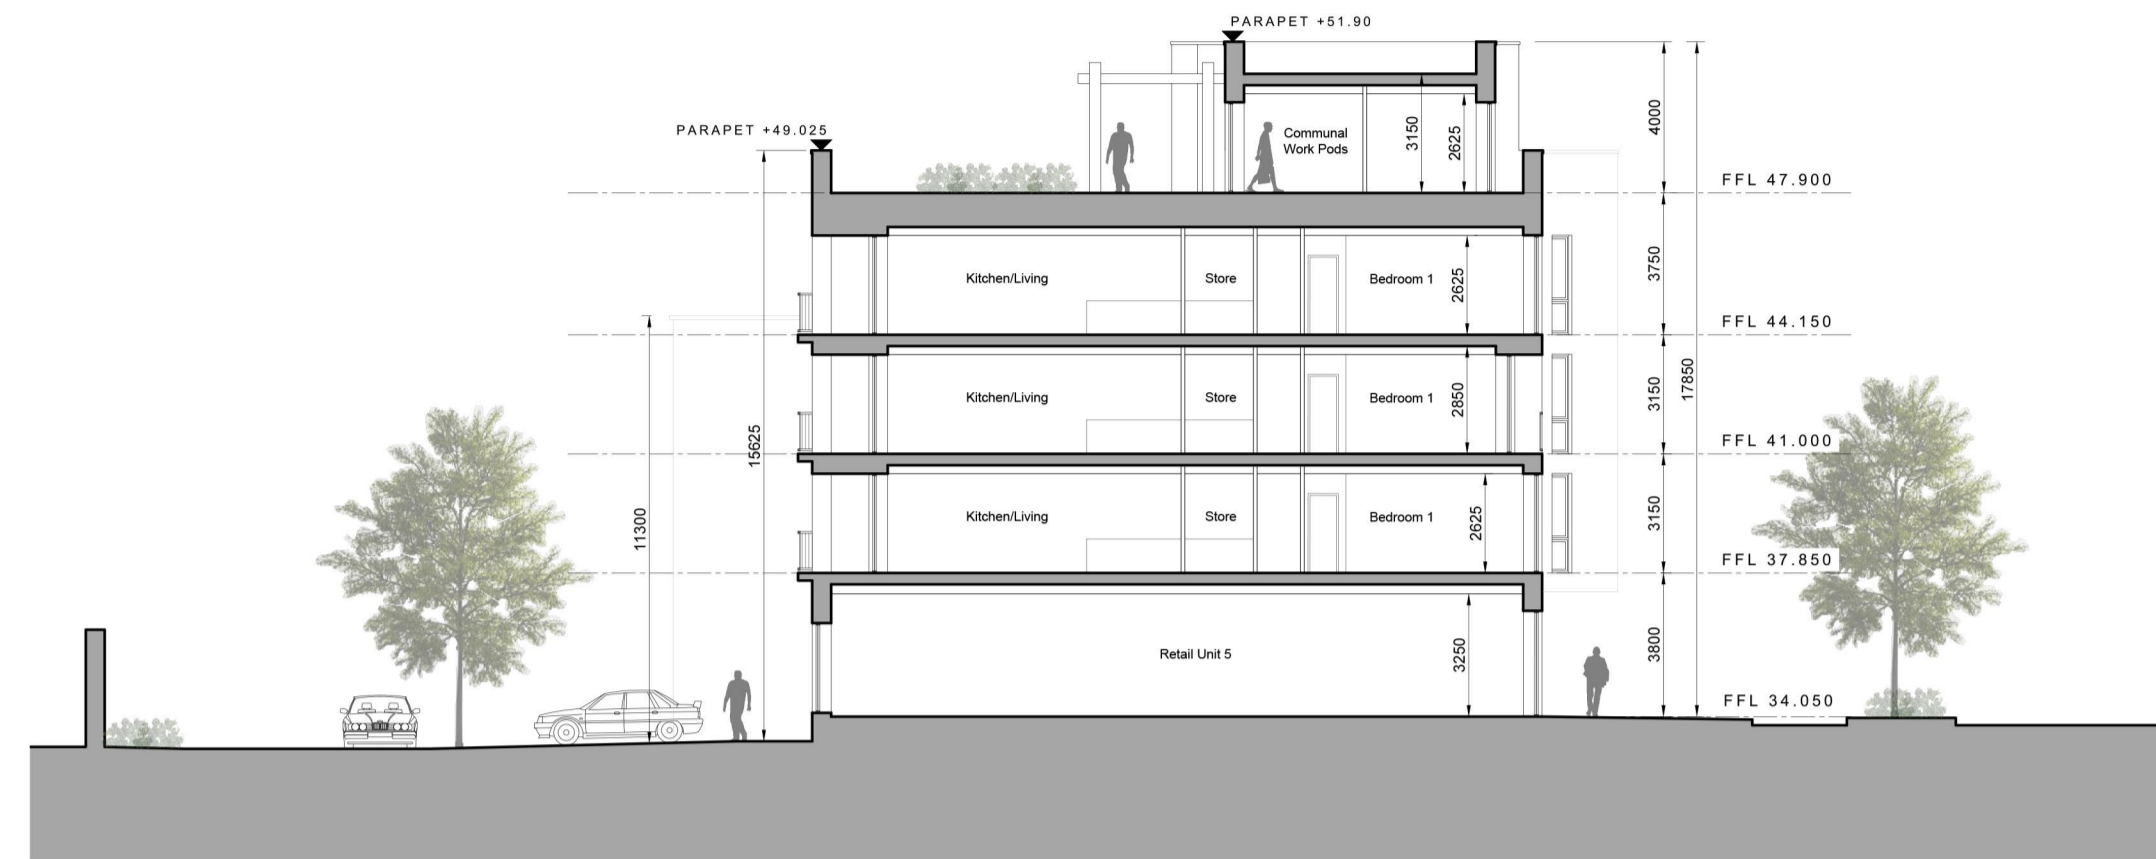


BLOCK D SECTION A-A
SCALE: 1:200



BLOCK D THIRD FLOOR PLAN
SCALE: 1:200



BLOCK D EAST ELEVATION
SCALE: 1:200

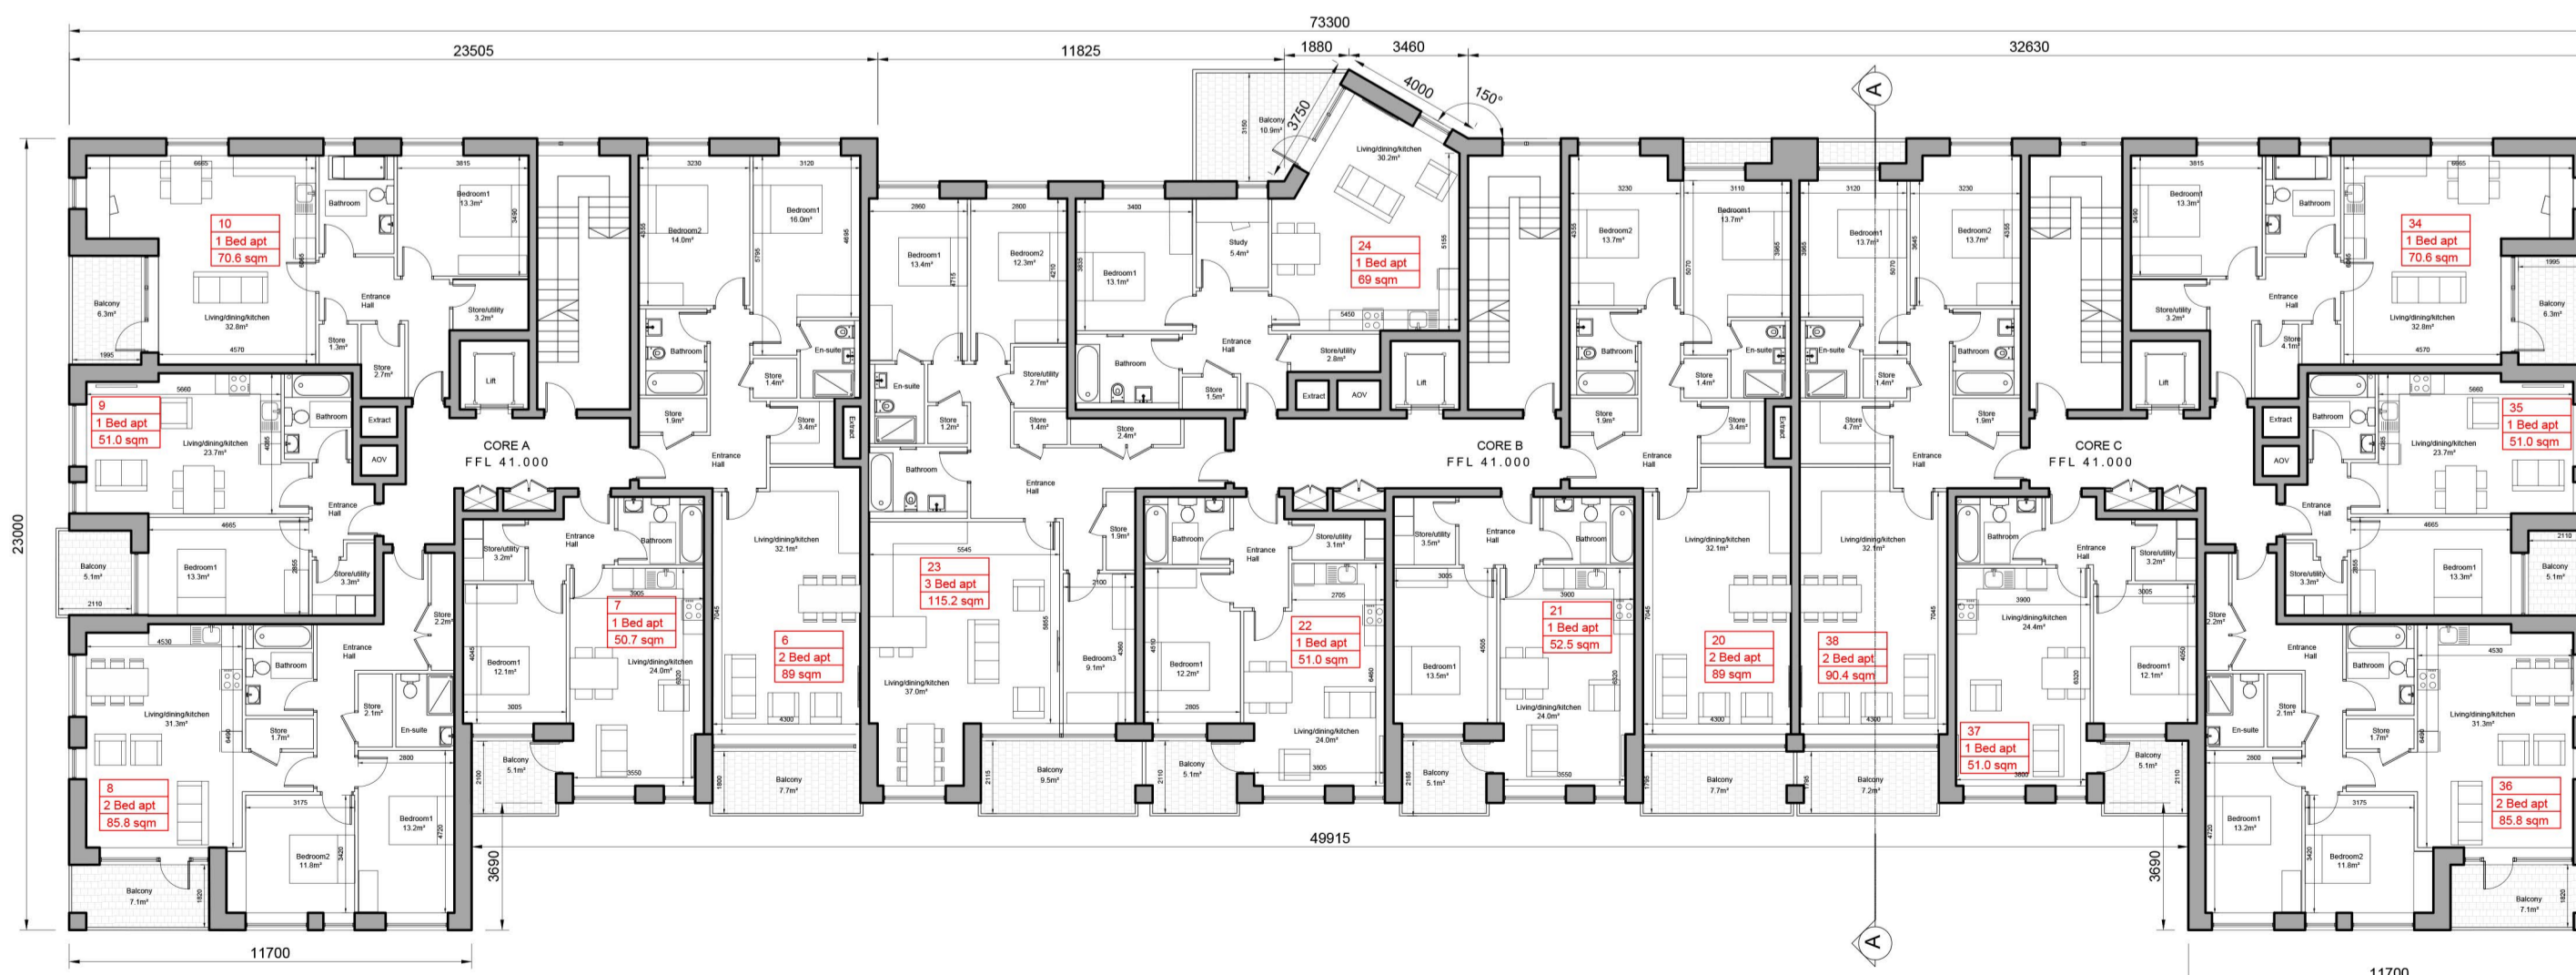


BLOCK D SECOND FLOOR PLAN
SCALE: 1:200



BLOCK D WEST ELEVATION
SCALE: 1:200

- © This drawing is copyright.
1 Do not scale this drawing.
2 Errors and omissions to be immediately notified to Architect.
3 All dimensions to be checked on site.
4 To be read with relevant Engineers drawings.

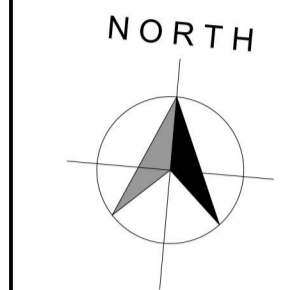

Notes:

All dimensions in millimetres

External Finishes:

Roof:
Selected flat roof with parapets to walls.

Walls:
Selected facing brick,
Metal rainscreen cladding at penthouse level

Windows:
Window system framed in aluminium, uPVC or similar

Gutters/downpipes:
Internal outlets

Balconies:
Powder coated steel or similar

Doors:
Powder coated aluminium or similar door with fanlight
and/or sidelight and/or glazed light in leaf

Shopfronts:
Glazed with powdercoated metal frames

revisions	date	ins
description		drawing no.
Block D		2008 PA1 D 02
Second, Third & Fourth Floor Plans, Section A-A		even.
East & West Elevations		scale
		1:200 A1
job		date
SHD DEVELOPMENT, BELCAMP, MALAHIDE ROAD, DUBLIN 17.		APR '22
client		drawn
Gerard Gannon Properties		MG
issue		checked
SHD PLANNING APPLICATION		COS
CONROY CROWE KELLY ARCHITECTS & URBAN DESIGNERS 65 MERRION SQUARE DUBLIN 2 phone 01 6613990 fax 01 6765715 email info@cock.ie		