
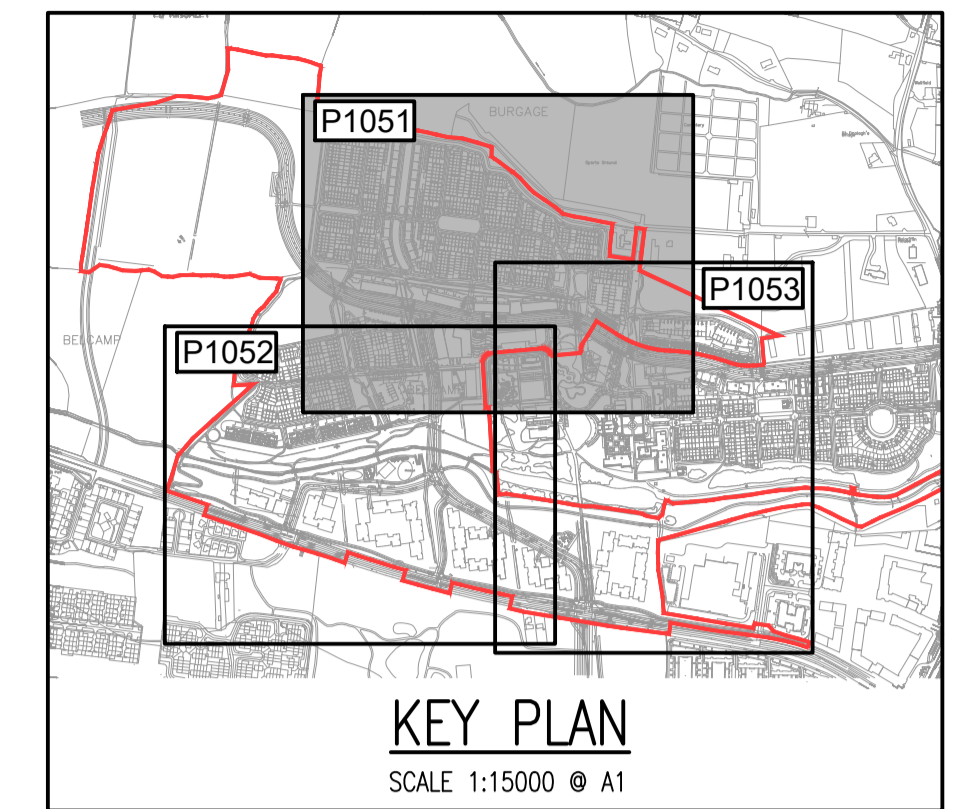



NOTES:

- DO NOT SCALE. USE FIGURED DIMENSIONS ONLY.
- THIS DRAWING IS TO BE READ IN CONJUNCTION WITH ALL OTHER RELEVANT ARCHITECTURAL AND ENGINEERING DRAWINGS.

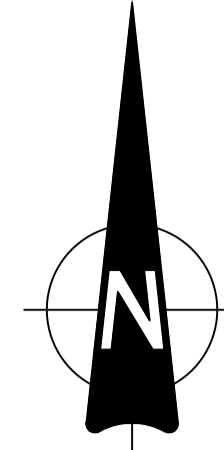

**LEGEND**

	PROPOSED ROAD CONSTRUCTION
	PROPOSED FOOTPATH CONSTRUCTION
	PROPOSED CYCLETRACK
	PROPOSED HOMEZONE TO LANDSCAPE ARCHITECTS DETAILS
	PROPOSED SURFACE TO LANDSCAPED ARCHITECTS DETAILS
	PROPOSED PERMEABLE PAVING

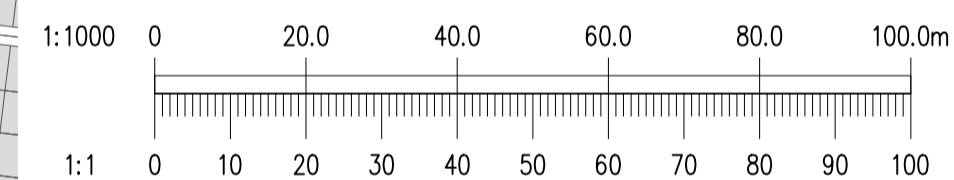

Ordnance Survey Ireland Licence No. EN 0006022 © Ordnance Survey Ireland/Government of Ireland.

REV.	DATE	AMENDMENT	DRN	APPD

STATUS **FOR PLANNING NOT FOR CONSTRUCTION**

**Waterman Moylan**  
Engineering Consultants  
BLOCK 5, EASTPOINT BUSINESS PARK, ALFIE BYRNE ROAD, DUBLIN D03 H3F4 IRELAND. Tel: (01) 864 8900  
Email: info@waterman-moylan.ie www.waterman-moylan.ie

CLIENT **GERARD GANNON PROPERTIES**  
ARCHITECT **CONROY CROWE KELLY / WILSON ARCHITECTURE**

PROJECT **PROPOSED STRATEGIC HOUSING DEVELOPMENT AT BELCAMP, DUBLIN 17**

TITLE **SURFACING LAYOUT SHEET 1 OF 3**

DRAWN PJD	DESIGNED DA	APPROVED MD	DATE APRIL 2022
SCALE 1:1000 @ A1	JOB NO. 19-114	DRG. NO. P1051	REVISION