



WEST ELEVATION
FACING ONTO NORTH SOUTH ROAD



SECTION A-A
WEST FACING PODIUM ELEVATION



EAST ELEVATION
FACING ONTO WALLED GARDEN




SECTION B-B
EAST FACING PODIUM ELEVATION




SECTION C-C
EAST FACING PODIUM ELEVATION



NORTH ELEVATION
FACING ONTO BLOCK F

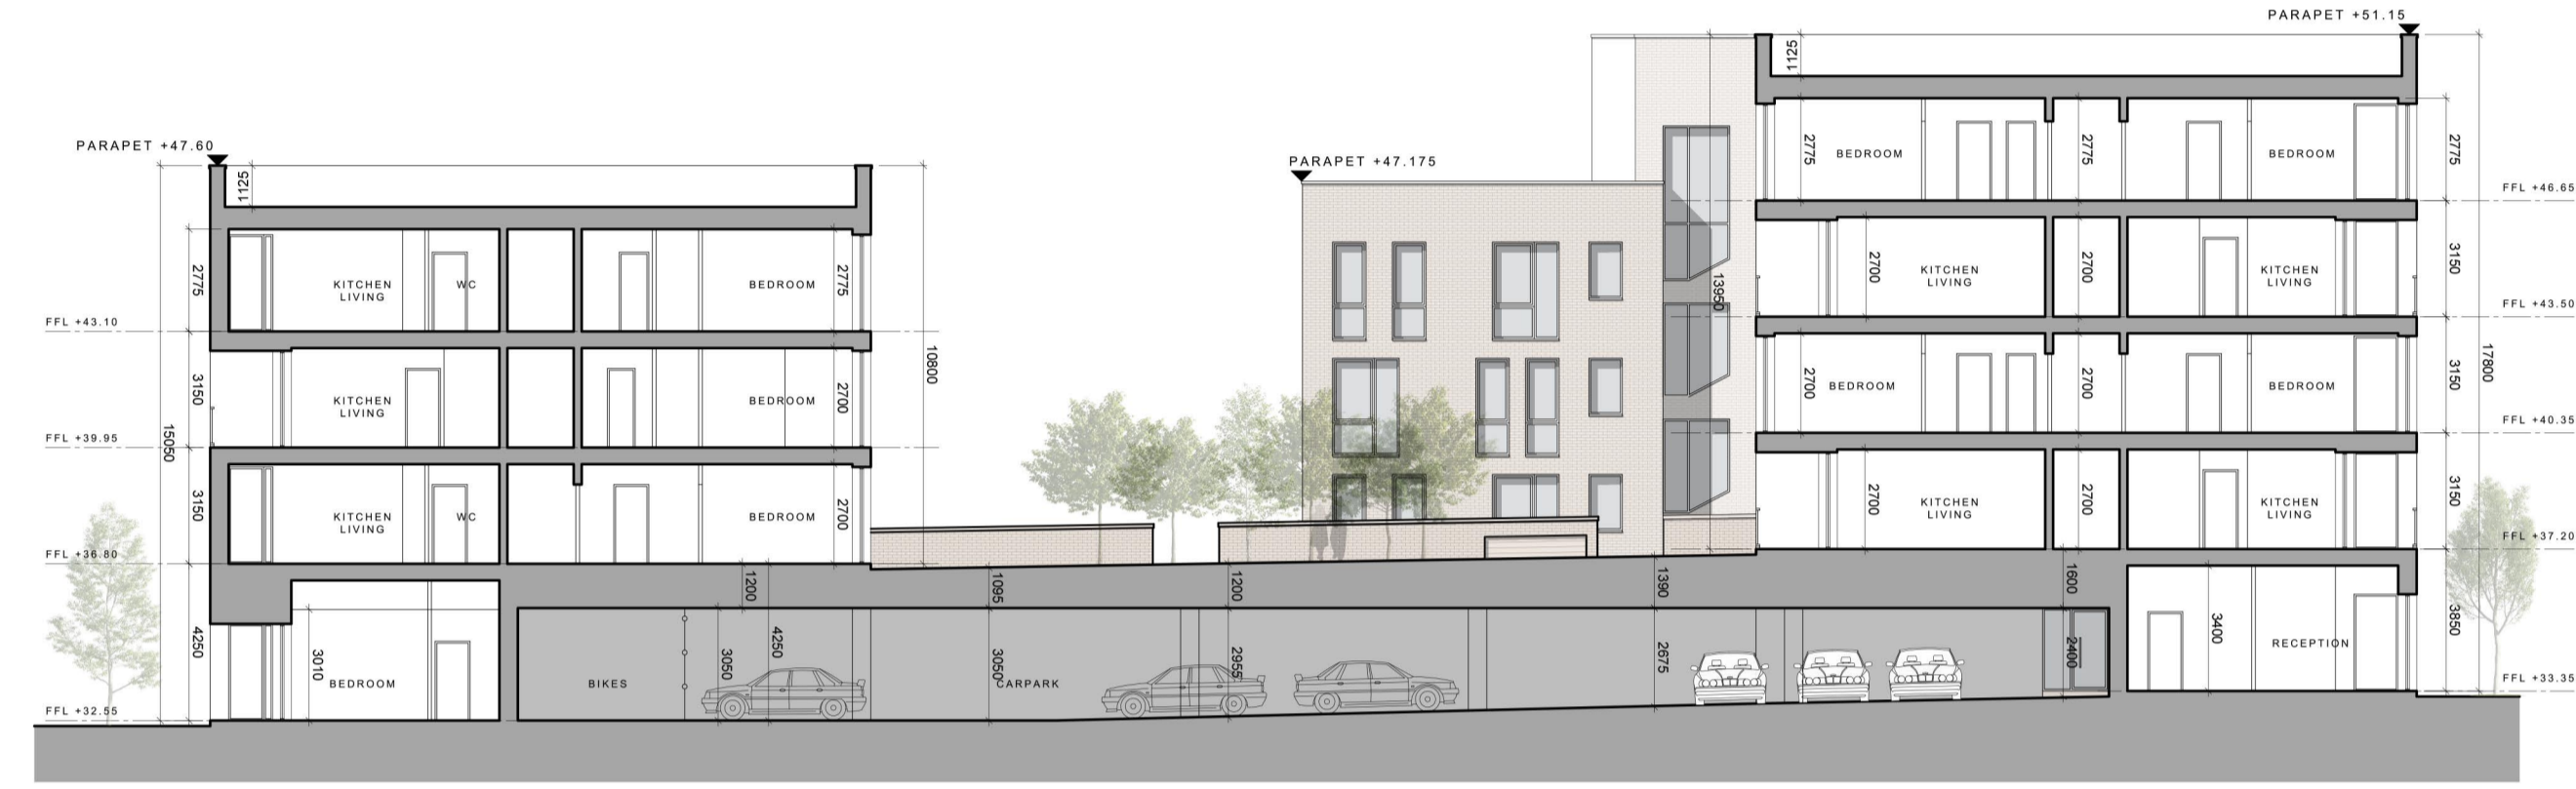

SECTION D-D

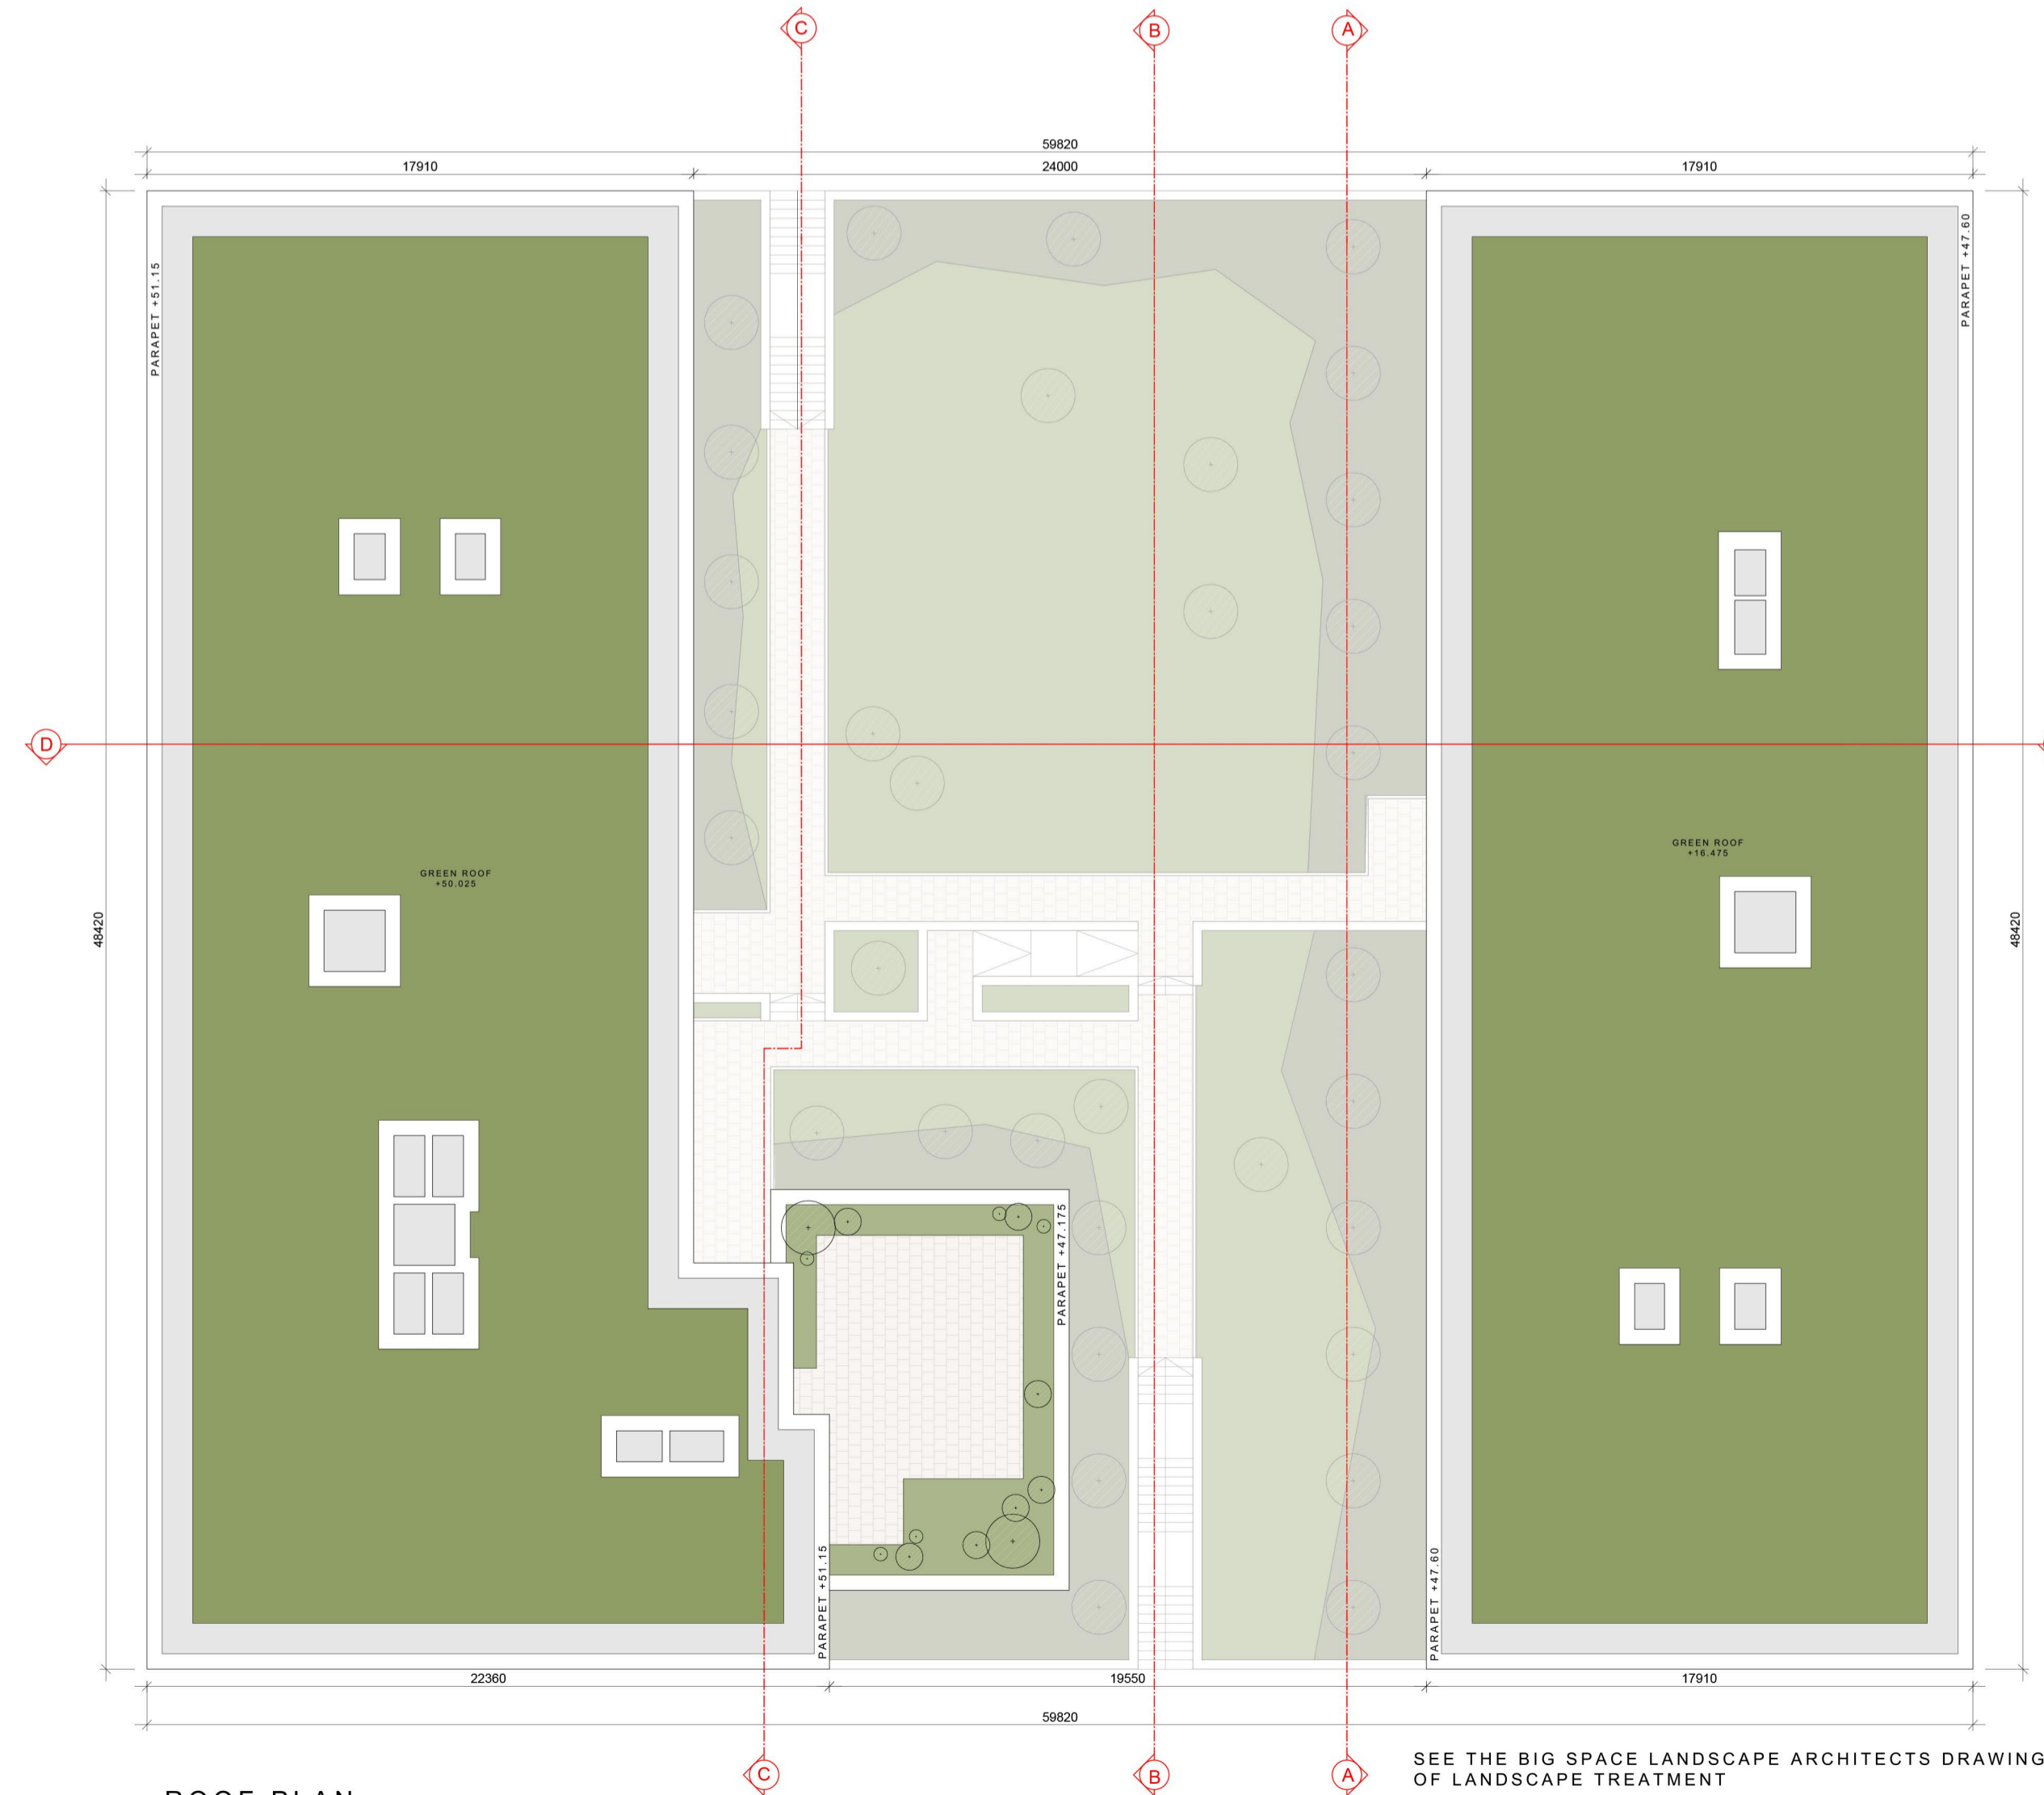

ROOF PLAN

- © This drawing is copyright.
- 1 Do not scale this drawing.
- 2 Errors and omissions to be immediately notified to Architect.
- 3 All dimensions to be checked on site.
- 4 To be read with relevant Engineers drawings.

Notes:
All dimensions in millimetres

External Finishes:
Roof: Selected flat roof with parapets to walls. Sedum green roof as indicated.

Walls: Selected facing brick with metal cappings.

Windows: Window system framed in aluminium, uPVC or similar

Gutters/downpipes: Internal outlets

Balconies: Powder coated metal railing or similar as indicated;

Doors: Powder coated aluminium or similar door with fanlight and/or sidelight and/or glazed light in leaf

Shopfronts: Glazed with powdercoated metal frames



revisions	date	ins
description	2008 PA1 G 03	drawn no.
Block G		rev'n.
Elevations, Sections, & Roof Plan		scale
		1:200 A1
job	SHD DEVELOPMENT, BELCAMP, MALAHIDE ROAD, DUBLIN 17.	date
		APR '22
		drawn
		KM
		checked
		COS
client	Gerard Gannon Properties	
issue	SHD PLANNING APPLICATION	
	CONROY CROWE KELLY ARCHITECTS & URBAN DESIGNERS	
	65 MERRION SQUARE DUBLIN 2	
	phone 01 6613990	fax 01 6765715
	email info@cck.ie	