

GDD WWTP
FUTURE SITE

CLONSHAGH
ED KINSALEY

St. Doo
Nursi

St. Doo

Limekiln Lane

BURGAGE Balgriffin
Cemetery

GAA Pitch

Carrs Lane

BALGI

GDD WWTP SITE
FUTURE ACCESS
SUBJECT TO PLANNING

Belcamp

Malahi

City Junction

R139

R139


Hilton
Hotel

Darndale

Clai

LEGEND

- FOOTPRINT OF BELCAMP DEVELOPMENT
- EXISTING 525# FOUL MAIN
- EXISTING 900# FOUL MAIN
- EXISTING 1050# FOUL MAIN
- EXISTING 1350# FOUL MAIN
- EXISTING 150# WATER MAIN
- EXISTING 200# WATER MAIN
- EXISTING 300# WATER MAIN
- EXISTING 600# WATER MAIN
- EXISTING OVERHEAD HV CABLES
- WATER COURSE WITH FLOW DIRECTION

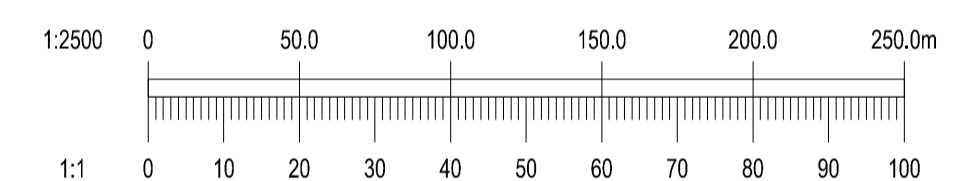

Ordnance Survey Ireland
Ordnance Survey Ireland Licence No. EN 0006022 © Ordnance Survey Ireland/Government of Ireland.

REV.	DATE	AMENDMENT	DRN	APPD

STATUS FOR PLANNING NOT FOR CONSTRUCTION

Waterman Moylan
Engineering Consultants
BLOCK 5, EASTPOINT BUSINESS PARK, ALFIE BYRNE ROAD, DUBLIN D03 K7W7 IRELAND.
Tel: (01) 664 8900 Fax: (01) 661 3618
Email: info@waterman-moylan.ie www.waterman-moylan.ie

CLIENT GERARD GANNON PROPERTIES
ARCHITECT CONROY CROWE KELLY / WILSON ARCHITECTURE

PROJECT
PROPOSED STRATEGIC HOUSING DEVELOPMENT AT BELCAMP, DUBLIN 17

TITLE
SITE CONSTRAINTS AND EXISTING WATER COURSES

DRAWN NS	DESIGNED DA	APPROVED MD	DATE APRIL 2022
SCALE 1:2500 @ A1	JOB NO. 19-114	DRG. NO. P1002	REVISION