


NOTES ON ESBN LIAISON AND DIVERSION

1. SITE MEETING WAS HELD WITH ALAN BROWNE OF ESBN, JAMES CANNY OF GANNON AND DARRAGH AIKEN OF WATERMAN MOYLAN, OCTOBER 2021 TO REVIEW ESBN OVERHEAD DIVERSION TO UNDERGROUND DUCTS THROUGH BELCAMP SHD LANDS.



NEW 12m 63E END MAST LAYOUT: SUBJECT TO DETAIL DESIGN

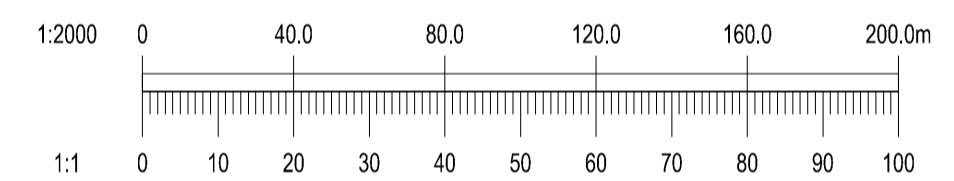

Ordnance Survey Ireland
 Ordnance Survey Ireland Licence No. EN 006022 © Ordnance Survey Ireland/Government of Ireland.

REV.	DATE	AMENDMENT	DRN	APPD


STATUS **FOR PLANNING NOT FOR CONSTRUCTION**

Waterman Moylan
 Engineering Consultants
 BLOCK 5, EASTPOINT BUSINESS PARK, ALFIE BYRNE ROAD, DUBLIN D03 K7W7 IRELAND.
 Tel: (01) 864 8900 Fax: (01) 661 3618
 Email: info@waterman-moylan.ie www.waterman-moylan.ie


CLIENT **GERRARD GANNON PROPERTIES**
 ARCHITECT **CONROY CROWE KELLY / WILSON ARCHITECTURE**
 PROJECT **PROPOSED STRATEGIC HOUSING DEVELOPMENT AT BELCAMP, DUBLIN 17**

TITLE **PROPOSED DIVERSION OF EXISTING ESBN 38KV OVERHEADS**


DRAWN PJD	DESIGNED DA	APPROVED MD	DATE APRIL 2022
SCALE 1:2000 @ A1	JOB NO. 19-114	DRG. NO. P4001	REVISION

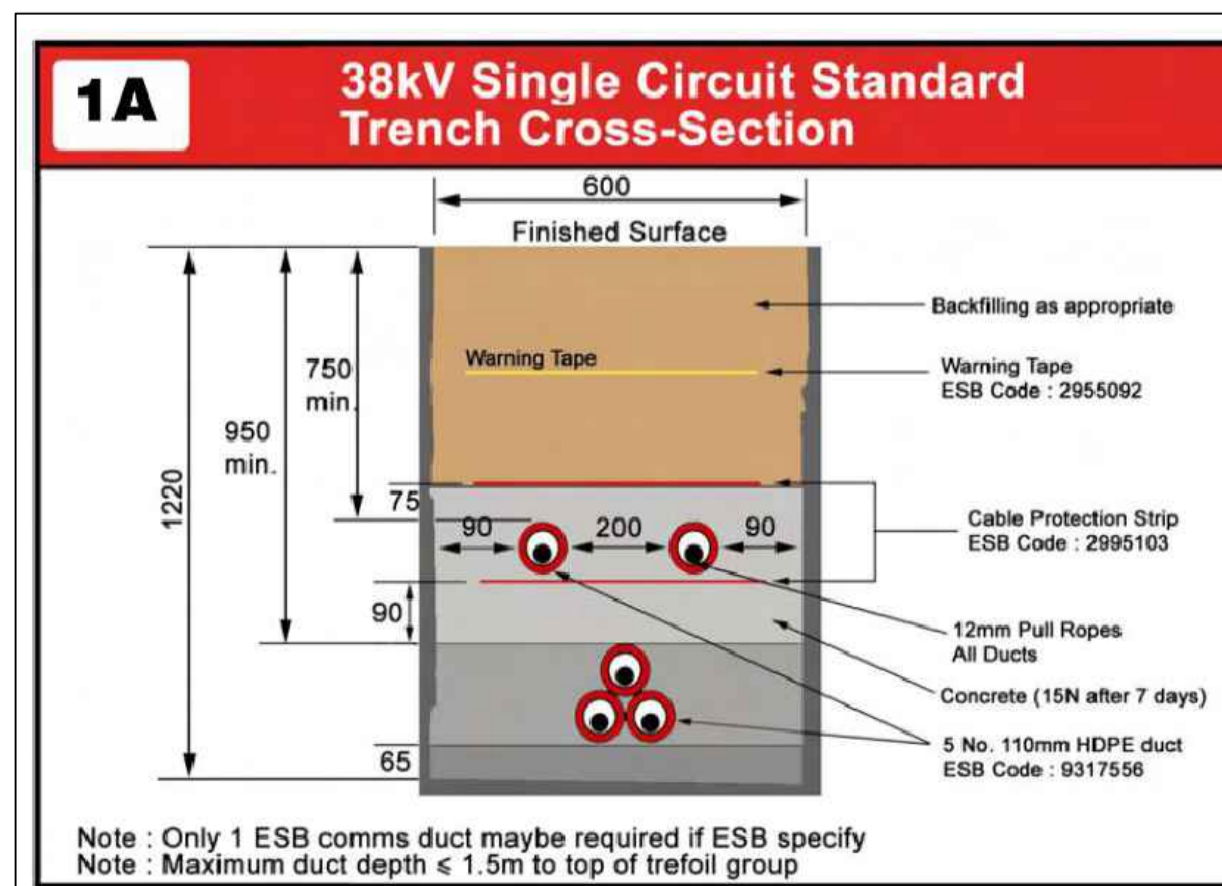

TYPICAL SECTION OF 38kv DIVERTED CABLES THROUGH SITE

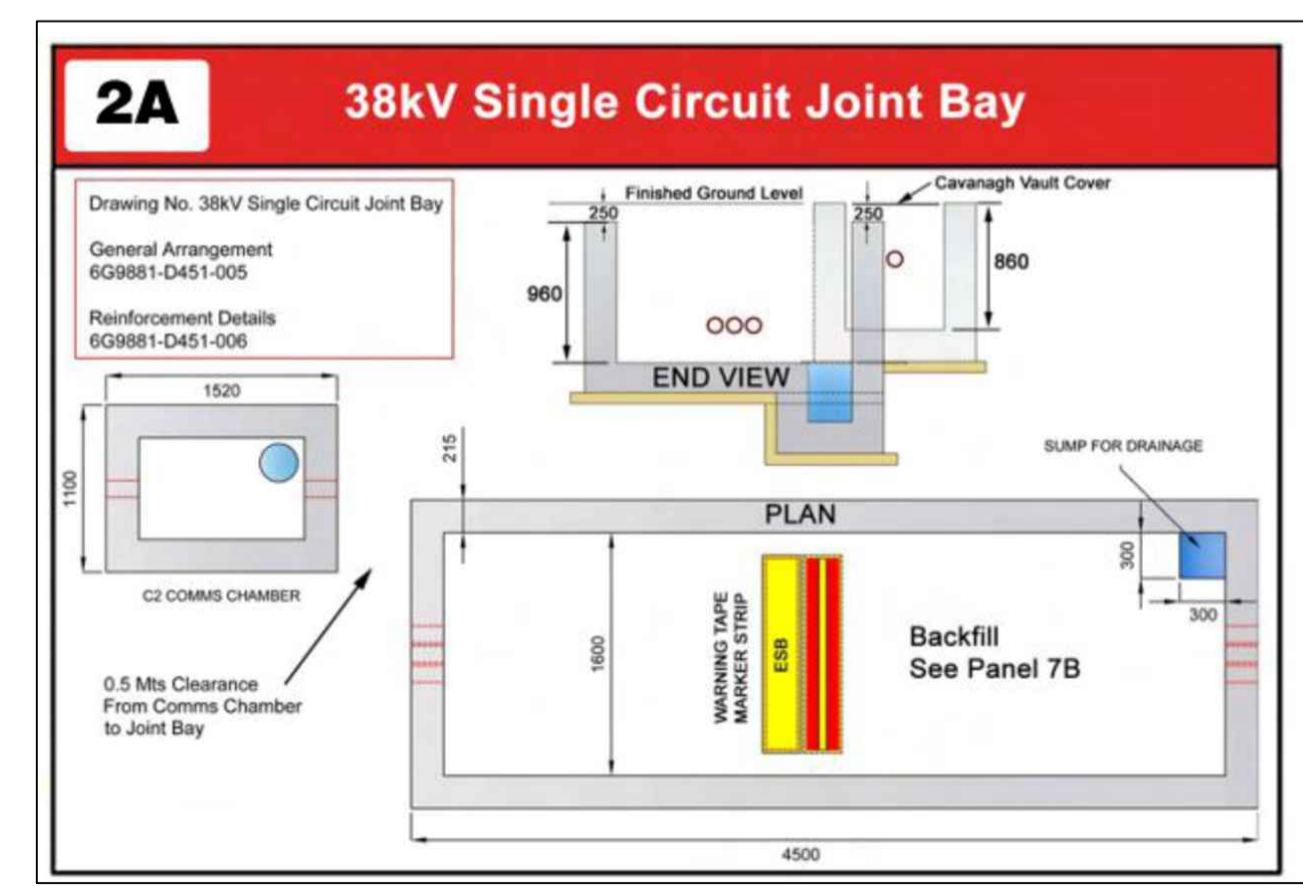

TYPICAL JOINT BAY LAYOUT - TYPE 1

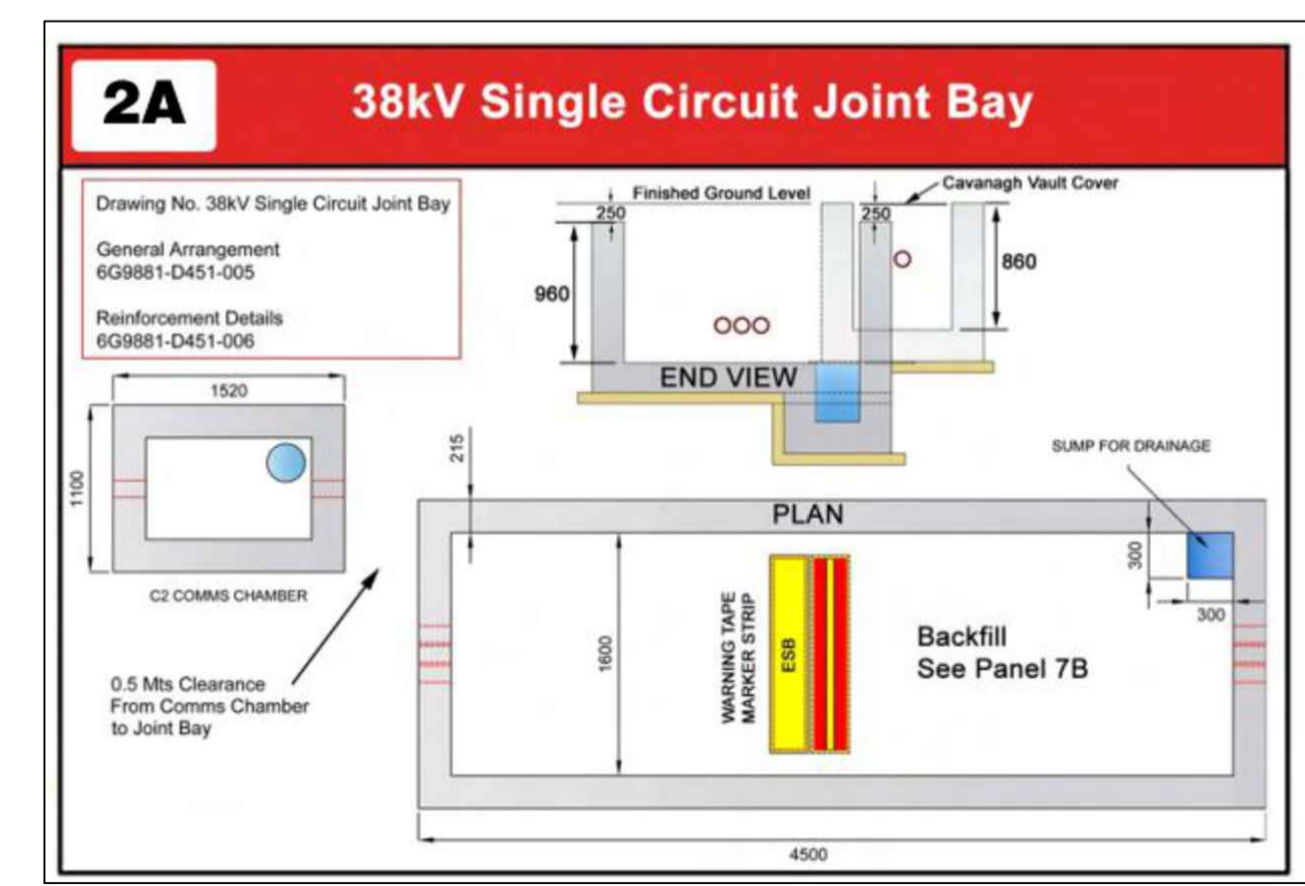

TYPICAL JOINT BAY LAYOUT - TYPE 2