



SOFT LANDSCAPE

Existing Tree - Retained

Proposed Tree Planting

Open Space / Parkland Trees

Common Name	Species Name	Specification
Norway Maple	<i>Acer platanoides</i> 'Columnar'	rb 12-14cm g.t.
Paperbark Maple	<i>Acer griseum</i>	rb 16-18cm g.t.
Birch	<i>Betula pendula</i>	rb 16-18cm g.t.
Common Hazel	<i>Corylus avellana</i>	rb 14-16cm g.t.
Ornamental Crabapple	<i>Malus 'John Downie'</i>	rb 12-14cm g.t.
London Plane	<i>Platanus x acerifolia</i>	rb 16-20cm g.t.
Wild Cherry	<i>Prunus avium</i> 'Plena'	rb 14-16cm g.t.
Birch Bark Cherry	<i>Prunus serrula</i> 'Tibetica'	rb 12-14cm g.t.
Whitebeam	<i>Sorbus aria</i>	rb 14-16cm g.t.
Small-leaved Lime	<i>Tilia Cordata</i> 'Greenspire'	rb 16-18cm g.t.
Cypress Oak	<i>Quercus robur</i> 'Koster'	rb 16-18cm g.t.

Street Trees

Common Name	Species Name	Specification
Silver Line	<i>Tilia Fomenteasa</i> 'Strabanti'	rb 18-20cm g.t.
Garage Hawthorn	<i>Crataegus baltica</i> 'Fastigiata'	rb 18-20cm g.t.

Residential Street Trees

Common Name	Species Name	Specification
Turkish Hazel	<i>Corylus colurna</i>	rb 16-18cm g.t.
Savilleberry	<i>Amelanchier lamarckii</i>	rb 150cm Ht.
Rowan	<i>Sorbus aucuparia</i>	rb 12-14cm g.t.

Open Space / Plaza Trees

Common Name	Species Name	Specification
Field Maple	<i>Acer campestre</i> 'Elaeijk'	rb 16-18cm g.t.
Birch	<i>Betula pendula</i>	rb 14-16cm g.t.
London Plane	<i>Platanus x acerifolia</i>	rb 18-20cm g.t.
Cypress Oak	<i>Quercus robur</i> 'Koster'	rb 16-18cm g.t.

Amenity Grass (300mm topsoil depth)
Coburn's Low Maintenance seed

Seasonal Bubs (300mm topsoil depth)
Sub planting in grass to be incorporated at 10 bubs per sq. metre. Mowing to be reduced in accordance with suppliers instructions.

Wild Flower Meadow or similar approved
An appropriate dry meadow type with wildflowers for these areas would simulate NVC type MG5. Appropriate herbs for this type of meadow include:
Agrostis capillaris, *anthrananthum odoratum*, *centaurea nigra*, *cyrenus crinitus*, *pedicularis rubra*, *pulmonaria*, *scilla maritima*, *leontodon autumnalis*, *leontodon hispidus*, *linum catharticum*, *ibiza conisiliata*, *pimpinella saxifraga*, *plantago lanceolata*, *poa pratensis*, *primula veris*, *trifolium pratense*, *ranunculus acris*, *ranunculus bulbosus*, *ranunculus minor*, *rumex acetosa*

Residential Edging Buffer (450mm topsoil depth)

Common Name	Species Name	Specification	Centres
Aronwood	<i>Viburnum x bodnantense</i>	bv 60-90cm Ht.	700mm
Quelder Rose	<i>Viburnum opulus</i> var. <i>maritimum</i>	bv 60-90cm Ht.	700mm
Dogwood	<i>Cornus sanguinea</i>	bv 60-90cm Ht.	700mm
Ribbon Grass	<i>Phalaris feaeay</i>	cig 5L 20-30cm Ht.	400mm
Karl F. Reed Grass	<i>Calamagrostis Karl Foerster</i>	cig 2L 30-40cm Ht.	700mm
Miscanthus	<i>Miscanthus sinensis</i> 'Grassilust'	cig 2L 30-40cm Ht.	700mm
Lonicera	<i>Lonicera pileata</i>	cig 2L 20-30cm Ht.	500mm

W1 - Woodland Planting Mix 1000sq.m

Species Name	Specification	%	per sq.m
<i>Acer pseudoplatanus</i>	bv 60-90cm Ht.	15	5
<i>Aesculus hippocastanum</i>	bv 60-90cm Ht.	10	5
<i>Betula pendula</i>	bv 60-90cm Ht.	20	5
<i>Larix decidua</i>	bv 60-90cm Ht.	15	5
<i>Sorbus aucuparia</i>	bv 60-90cm Ht.	10	5
<i>Quercus robur</i>	bv 60-90cm Ht.	10	5
<i>Ilex aquifolium</i>	cig 30-40cm Ht.	15	1
<i>Pinus sylvestris</i>	cig 40-60cm Ht.	5	1

Augment & Retain Existing Hedgerow & Trees

HARD LANDSCAPE

Feature Paving
PC granite composite block paving, colour Silver, 240 x 160, 160 x 160mm

Plaza Feature Paving
Pavers, colour Charcoal, 320 x 120, 480 x 120mm

Compacted Gravel Surface
Dust Path or similar, as approved

Cycle Path - (to Engineer's Specification)
Tarmacadam, colour to be decided, or similar, as approved

Pedestrian Path - (to Engineer's Specification)
Brushed Concrete or similar, as approved

Low Wall - (to Engineer's Specification)
450mm high, Rendered with 600 x 300 x 60mm Cap.

LANDSCAPE FURNITURE / FEATURES

Benches
Final locations to be determined

Playground Surfacing

Natural Play Elements

Structured Play Elements


Outdoor Calisthenics Equipment

Location of Art Piece

Boardwalk

Green Roof - See Consulting Engineer Drawings for Details

REV	DATE	BY	CHECKED	DESCRIPTION
J	29/04/2022	PR	RMD	Revised Layout
I	27/04/2022	PL	RMD	Revised Layout
H	07/04/2022	PL	RMD	Revised Layout
G	07/04/2022	PL	RMD	Revised Layout
F	16/07/2021	MIR	RMD	Revised Layout
E	23/06/2021	MIR	RMD	Revised Layout

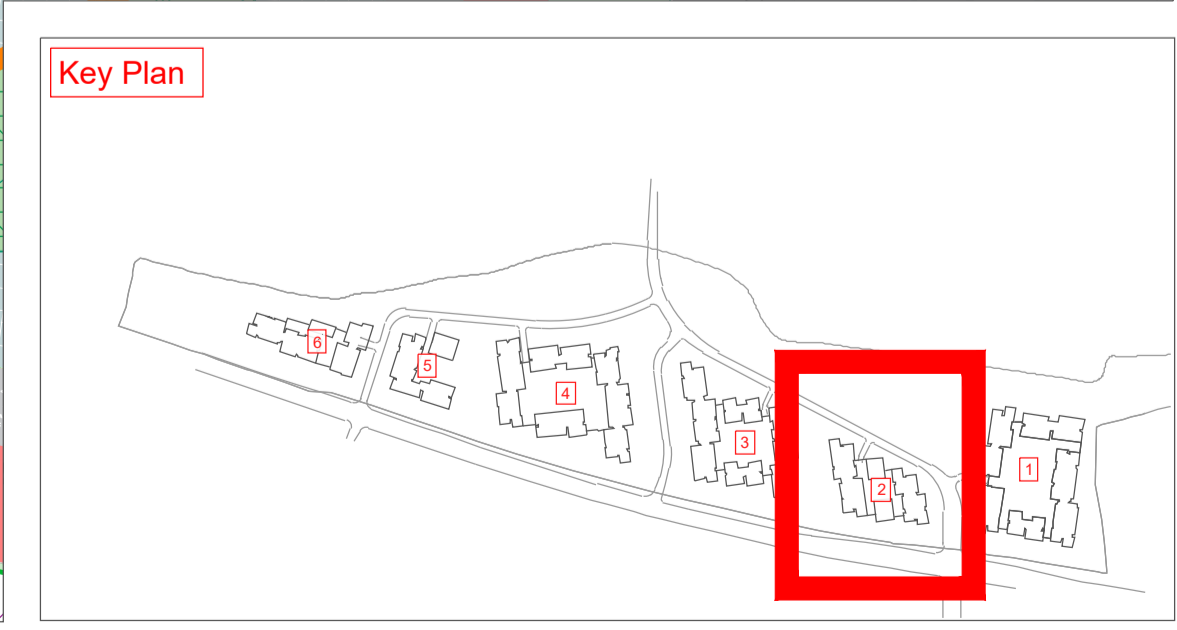

Project Title: **Development at Belcamp, Dublin 17**

Client: **Gerard Gannon Properties** Dwg No. 6.

Drawing Title: **Block 2 Landscape Plan** Scale: 1:200

Job No. 1561 Date: 27/04/2022

Ronan MacDiarmada + Associates Ltd.
Landscape Architects and Consultants.

5 Tooterhill, Rathcoole, Co. Dublin
tel: +353 1 412 4476 mob: 086 26 25 438
fax: +353 1 401 3748 e-mail: ronan@rmda.ie

This Drawing is Copyright ©