



NOTE:
 - DO NOT SCALE. USE FIGURED DIMENSIONS ONLY.
 - THIS DRAWING IS TO BE READ IN CONJUNCTION WITH ALL RELEVANT SPECIFICATIONS AND DRAWINGS.
 - ALL DIMENSIONS TO BE CHECKED ON SITE.
 - IN THE EVENT OF ANY DISCREPANCIES BETWEEN DRAWINGS THE CONTRACTOR IS TO INFORM THE ARCHITECT IMMEDIATELY.


REV.	DATE	DESCRIPTION	DRAWN	CHECKED	APPROVED
1.	04/2022	Issue for Planning			

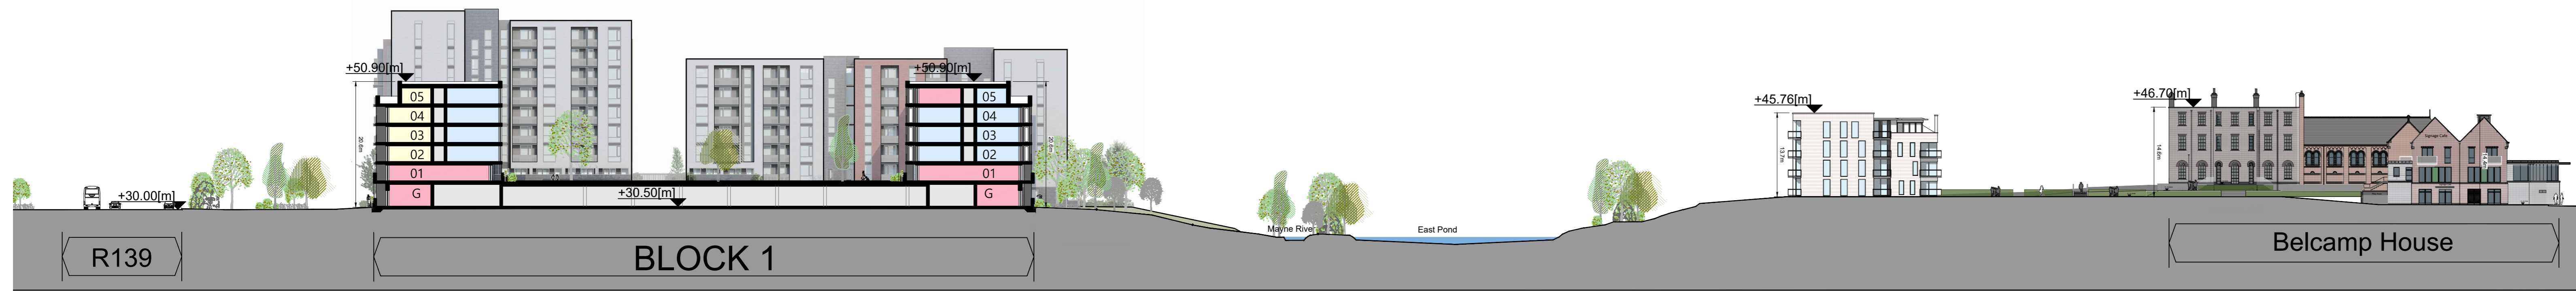


Site Section AA
 Scale 1:500 @A0

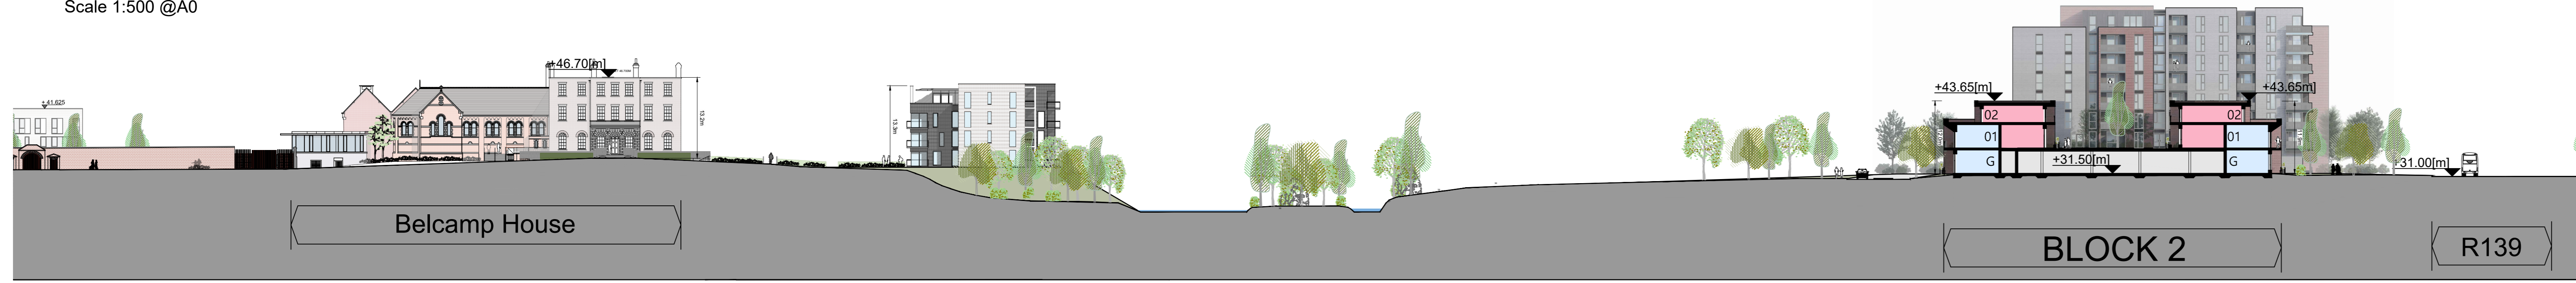


Site Section BB
 Scale 1:500 @A0

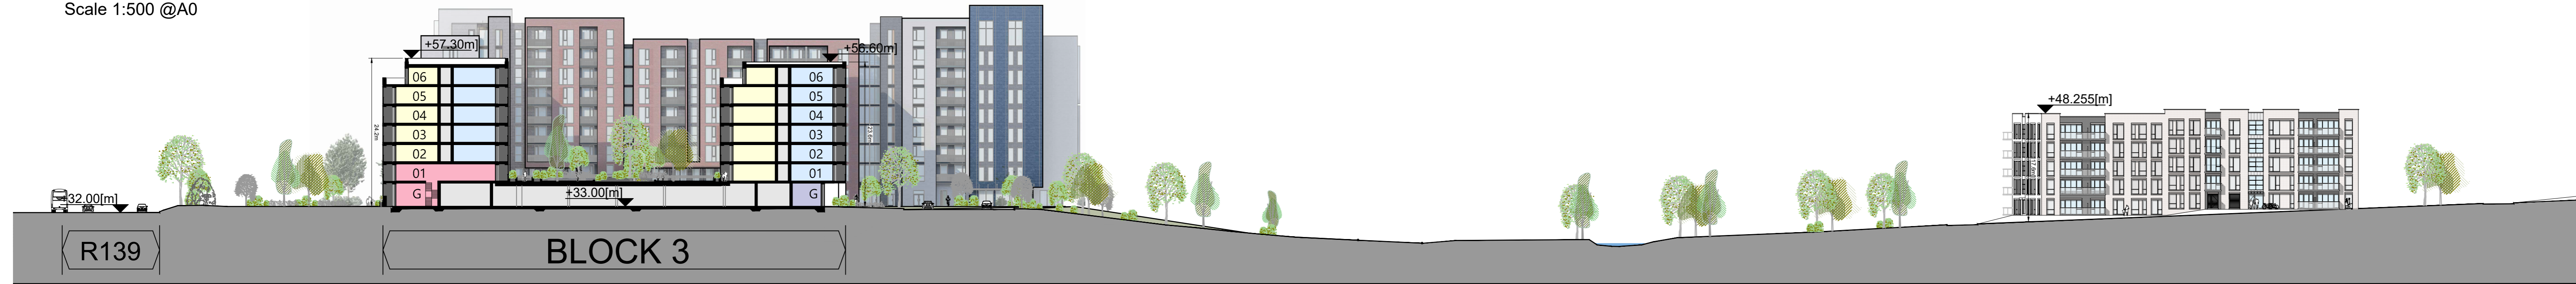

Site Section CC
 Scale 1:500 @A0

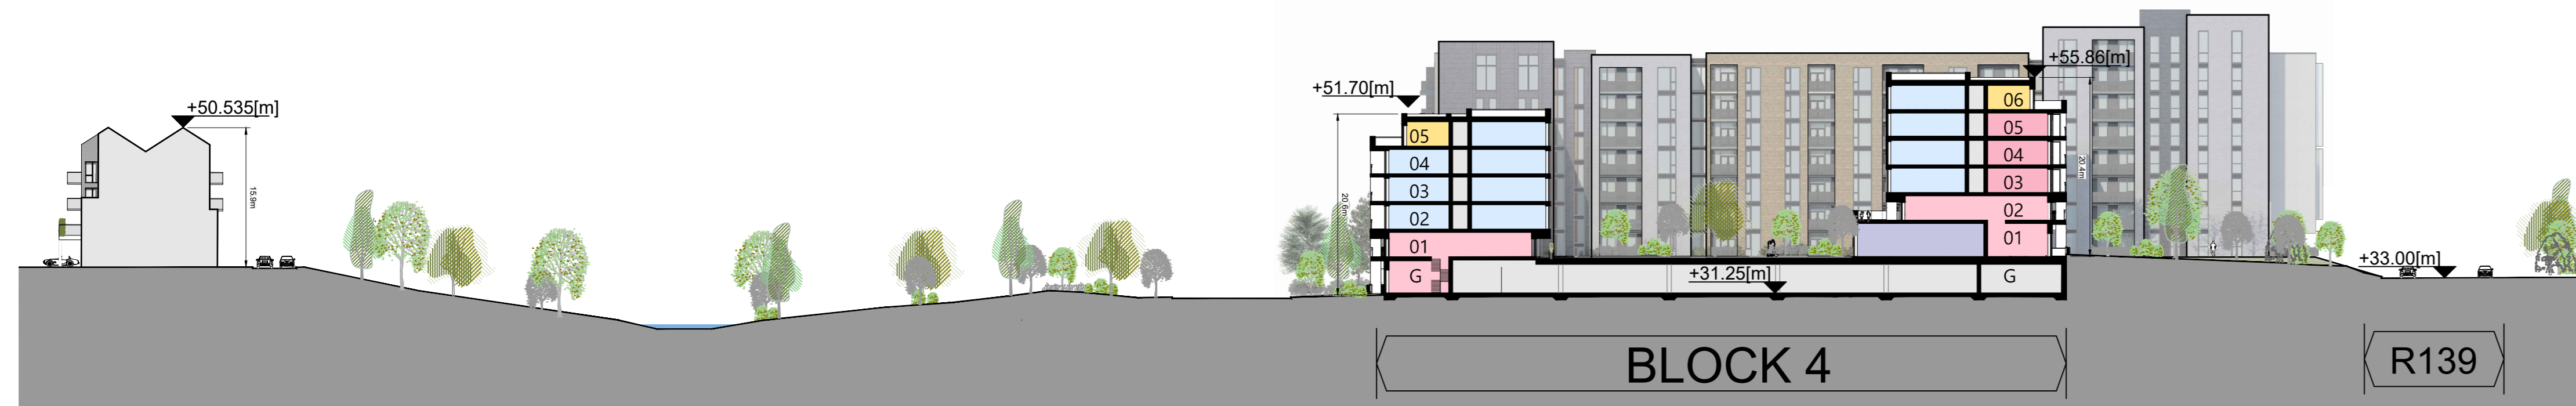


Site Section DD
 Scale 1:500 @A0

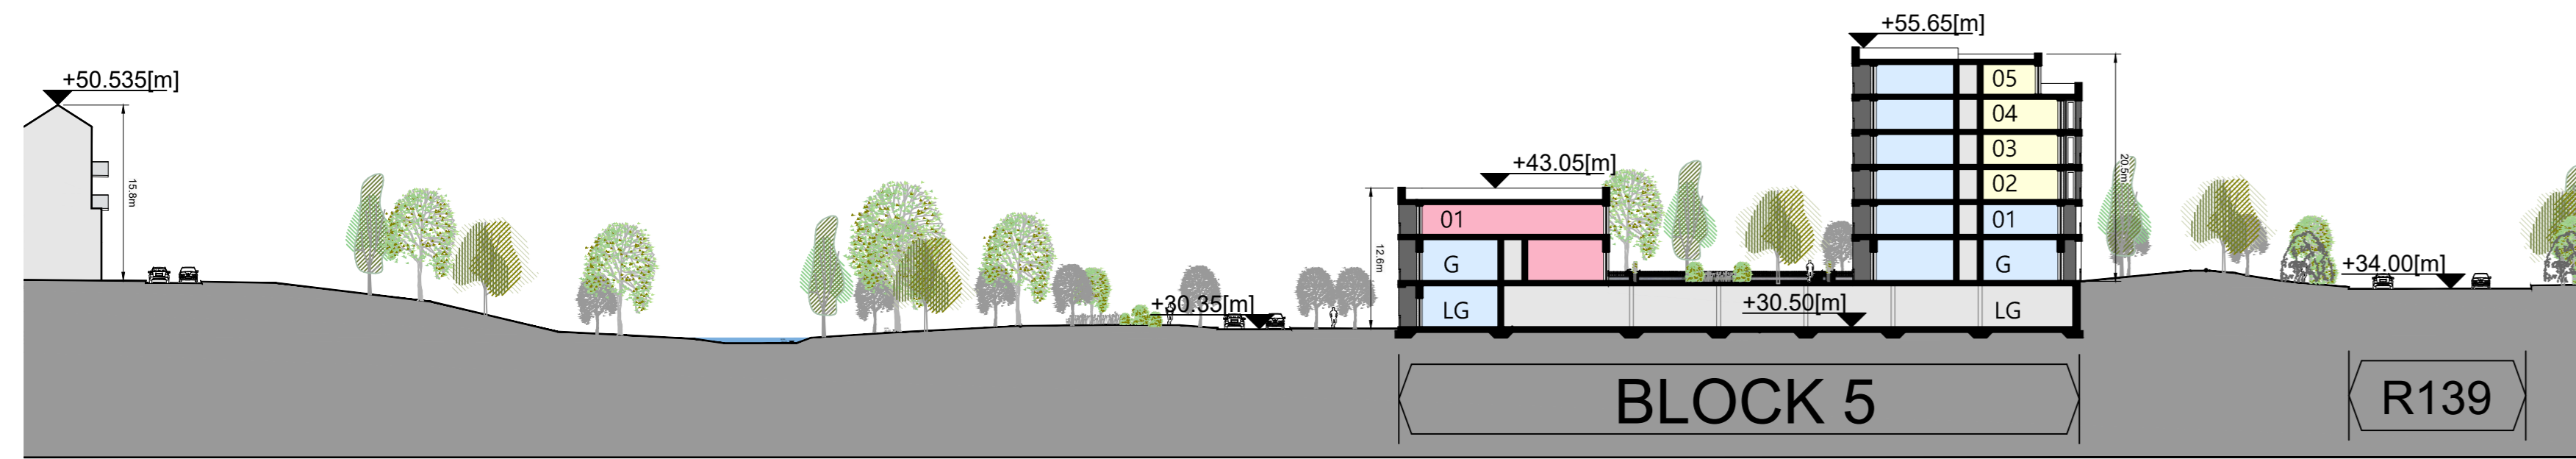

Site Section EE
 Scale 1:500 @A0



Site Section FF
 Scale 1:500 @A0

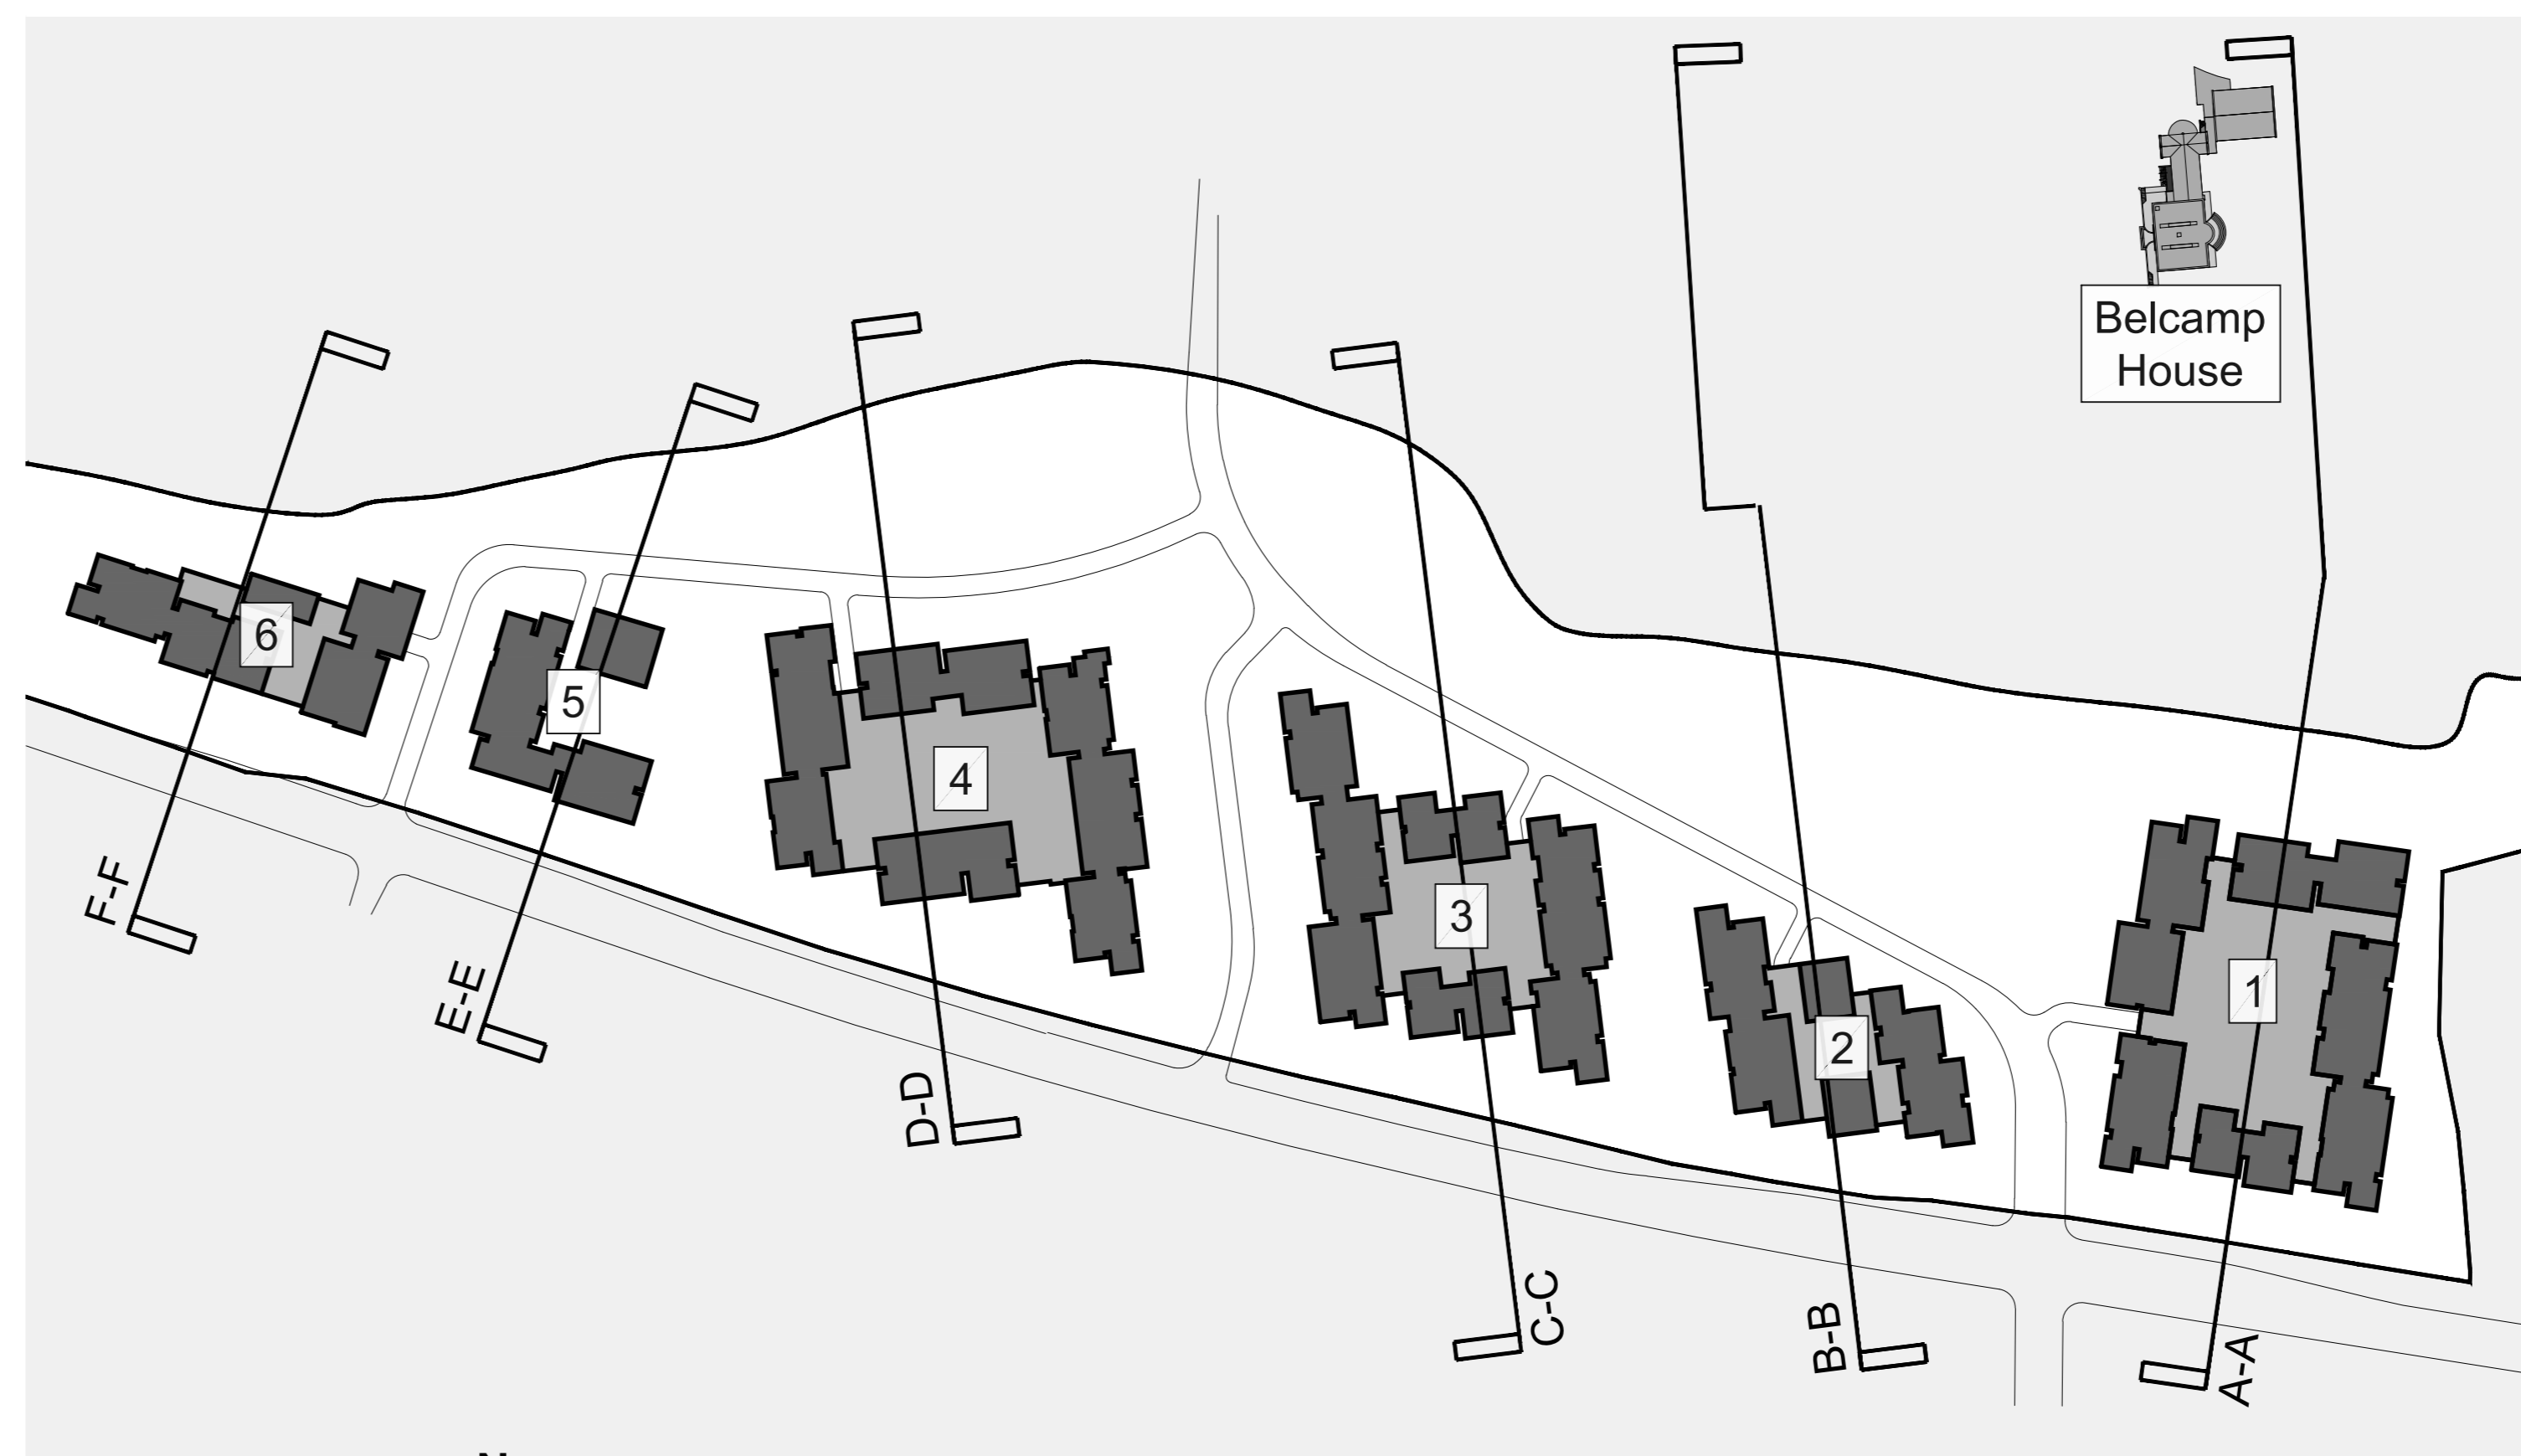

Key Plan

NOTES & LEGEND

- ALL DIMENSIONS IN MILLIMETERS
- FURNITURE AND FITTINGS SHOWN ARE INDICATIVE
- SECTION LINE GG CRANKED TO INDICATE RELATIONSHIP BETWEEN BLOCKS

- Site Boundary
- Commercial
- 1-Bed Apts
- 2-Bed Apts
- 3-Bed Apts
- Indicates Finished Floor Level