



- NOTES:
- DO NOT SCALE. USE FIGURED DIMENSIONS ONLY.
 - THIS DRAWING IS TO BE READ IN CONJUNCTION WITH ALL OTHER RELEVANT ARCHITECTURAL AND ENGINEERING DRAWINGS.

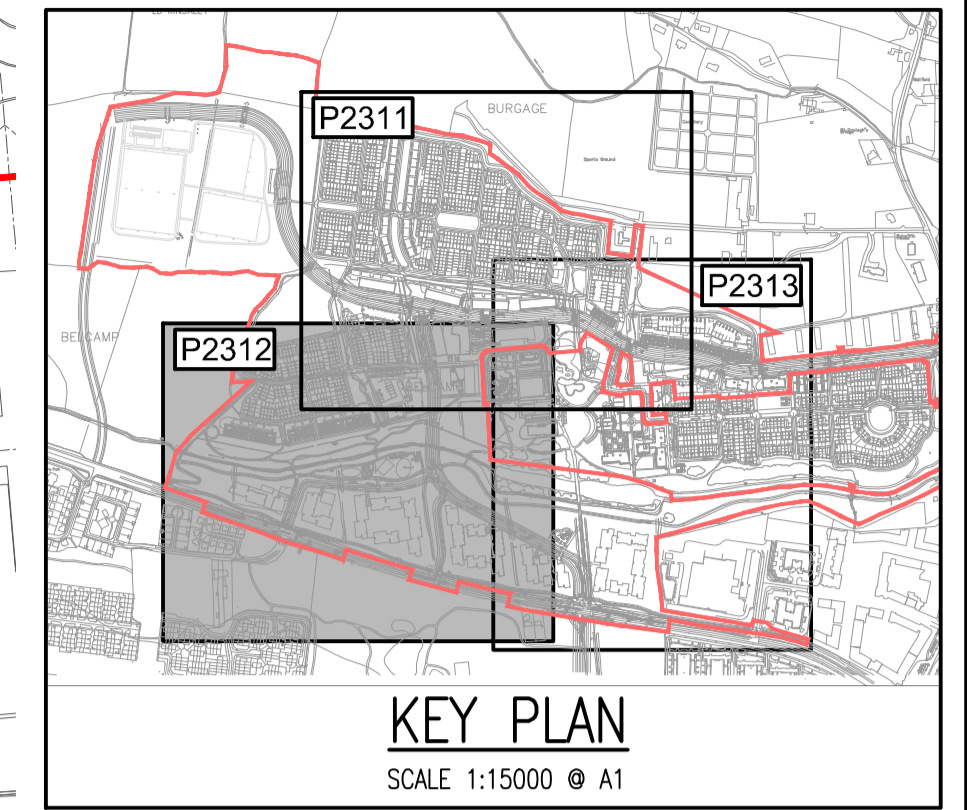

LEGEND:

	PROPOSED SWALE WITH PERFORATED PIPE
	PROPOSED FILTER DRAIN WITH INSPECTION CHAMBER
	PROPOSED PERMEABLE PAVING
	EXISTING MAYNE RIVER
	PROPOSED GREEN ROOF
	PROPOSED DRY DETENTION BASIN

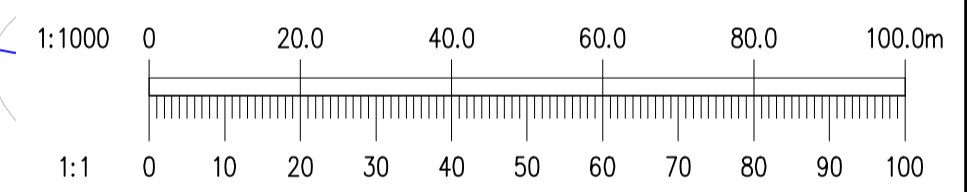

Ordnance Survey Ireland Licence No. EN 0006022 © Ordnance Survey Ireland/Government of Ireland.

REV.	DATE	AMENDMENT	DRN	APPD

STATUS **FOR PLANNING
NOT FOR CONSTRUCTION**

Waterman Moylan
Engineering Consultants
BLOCK 5, EASTPOINT BUSINESS PARK, ALFIE BYRNE ROAD,
DUBLIN D03 H3F4 IRELAND. Tel: (01) 664 8900
Email: info@waterman-moylan.ie www.waterman-moylan.ie

CLIENT **GERARD GANNON PROPERTIES**
ARCHITECT **CONROY CROWE KELLY / WILSON ARCHITECTURE**
PROJECT **PROPOSED STRATEGIC HOUSING DEVELOPMENT
AT BELCAMP, DUBLIN 17**

TITLE **SuDS LAYOUT
SHEET 2 OF 3**

DRAWN PJD	DESIGNED DA	APPROVED MD	DATE APRIL 2022
SCALE 1:1000 @ A1	JOB NO. 19-114	DRG. NO. P2312	REVISION

© 2017. This drawing is copyright. No part of this document may be reproduced or transmitted in any form or stored in any retrieval system of any nature without the written permission of the consulting engineer or copyright holder except as agreed for use on the project for which the document was originally issued.

