


NOTES:


- DO NOT SCALE. USE FIGURED DIMENSIONS ONLY.
- THIS DRAWING IS TO BE READ IN CONJUNCTION WITH ALL OTHER RELEVANT ARCHITECTURAL AND ENGINEERING DRAWINGS.

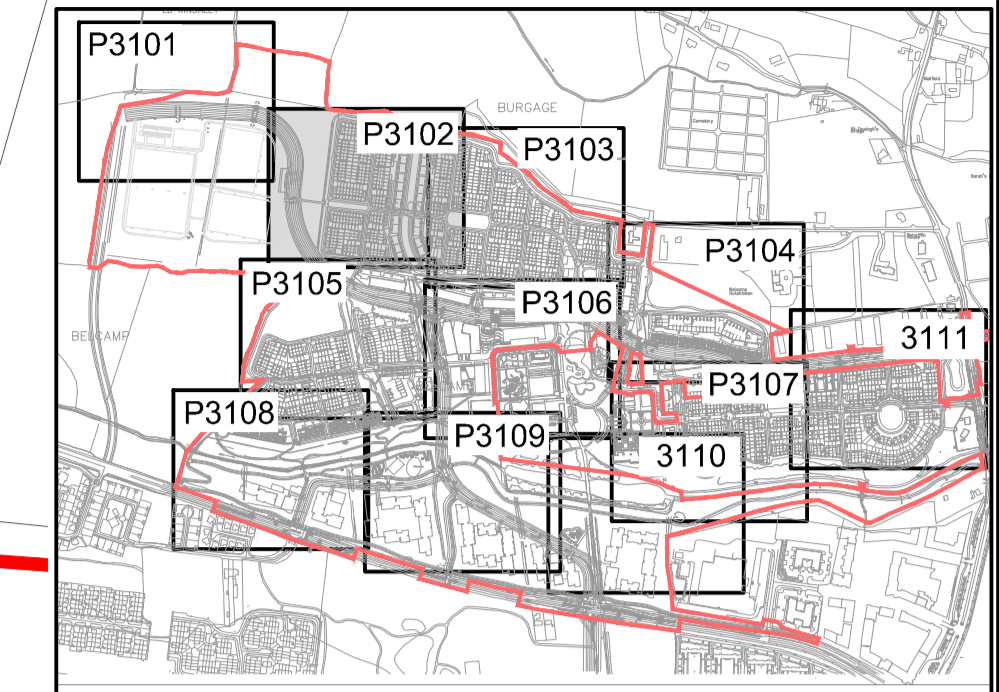

KEY PLAN
SCALE 1:15000 @ A1

LEGEND:

- EXISTING WATERMAIN WITH PIPE SIZE
- PROPOSED 100ø HDPE WATERMAIN WITH PIPE SIZE
- PROPOSED 150ø HDPE WATERMAIN WITH PIPE SIZE
- PROPOSED 200ø HDPE WATERMAIN WITH PIPE SIZE
- PROPOSED 300ø HDPE WATERMAIN WITH PIPE SIZE
- PROPOSED SLUICE VALVE
- PROPOSED HYDRANT
- PROPOSED SCOUR VALVE
- PROPOSED AIR VALVE
- PROPOSED NON-RETURN VALVE
- PROPOSED WATER METER TO BE IN ACCORDANCE WITH STD-W-26A
- SURFACE WATER MANHOLE
- TYPICAL SCHEMATIC CONNECTION OF OFFLINE SCOUR VALVE
- PROPOSED BOUNDARY BOX AND CONNECTION
- ROAD LOW POINT
- ROAD HIGH POINT

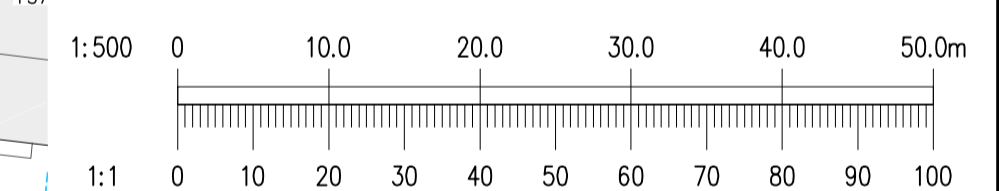

Ordnance Survey Ireland Licence No. EN 0006022 © Ordnance Survey Ireland/Government of Ireland.

REV.	DATE	AMENDMENT	DRN	APPD

STATUS **FOR PLANNING NOT FOR CONSTRUCTION**

Waterman Moylan
Engineering Consultants
BLOCK 5, EASTPOINT BUSINESS PARK, ALFIE BYRNE ROAD, DUBLIN D03 H3F4 IRELAND. Tel: (01) 664 8900
Email: info@waterman-moylan.ie www.waterman-moylan.ie

CLIENT **GERARD GANNON PROPERTIES**
ARCHITECT **CONROY CROWE KELLY / WILSON ARCHITECTURE**

PROJECT **PROPOSED STRATEGIC HOUSING DEVELOPMENT AT BELCAMP, DUBLIN 17**

TITLE **WATERMAIN LAYOUT SHEET 2 OF 11**

DRAWN	DESIGNED	APPROVED	DATE
PJD	PJD	MD	APRIL 2022
SCALE	JOB NO.	DRG. NO.	REVISION
1:500 @ A1	19-114	P3102	

© 2017. This drawing is copyright. No part of this document may be reproduced or transmitted in any form or stored in any retrieval system of any nature without the written permission of the consulting engineer or copyright holder except as agreed for use on the project for which the document was originally issued.

