

Landscape Boundary Treatment Plan (Part 1) Scale 1:1000




Landscape Boundary Treatment Plan (Part 2) Scale 1:1000




Overall Location Plan Scale 1:1000




System Fence Detail Scale 1:25

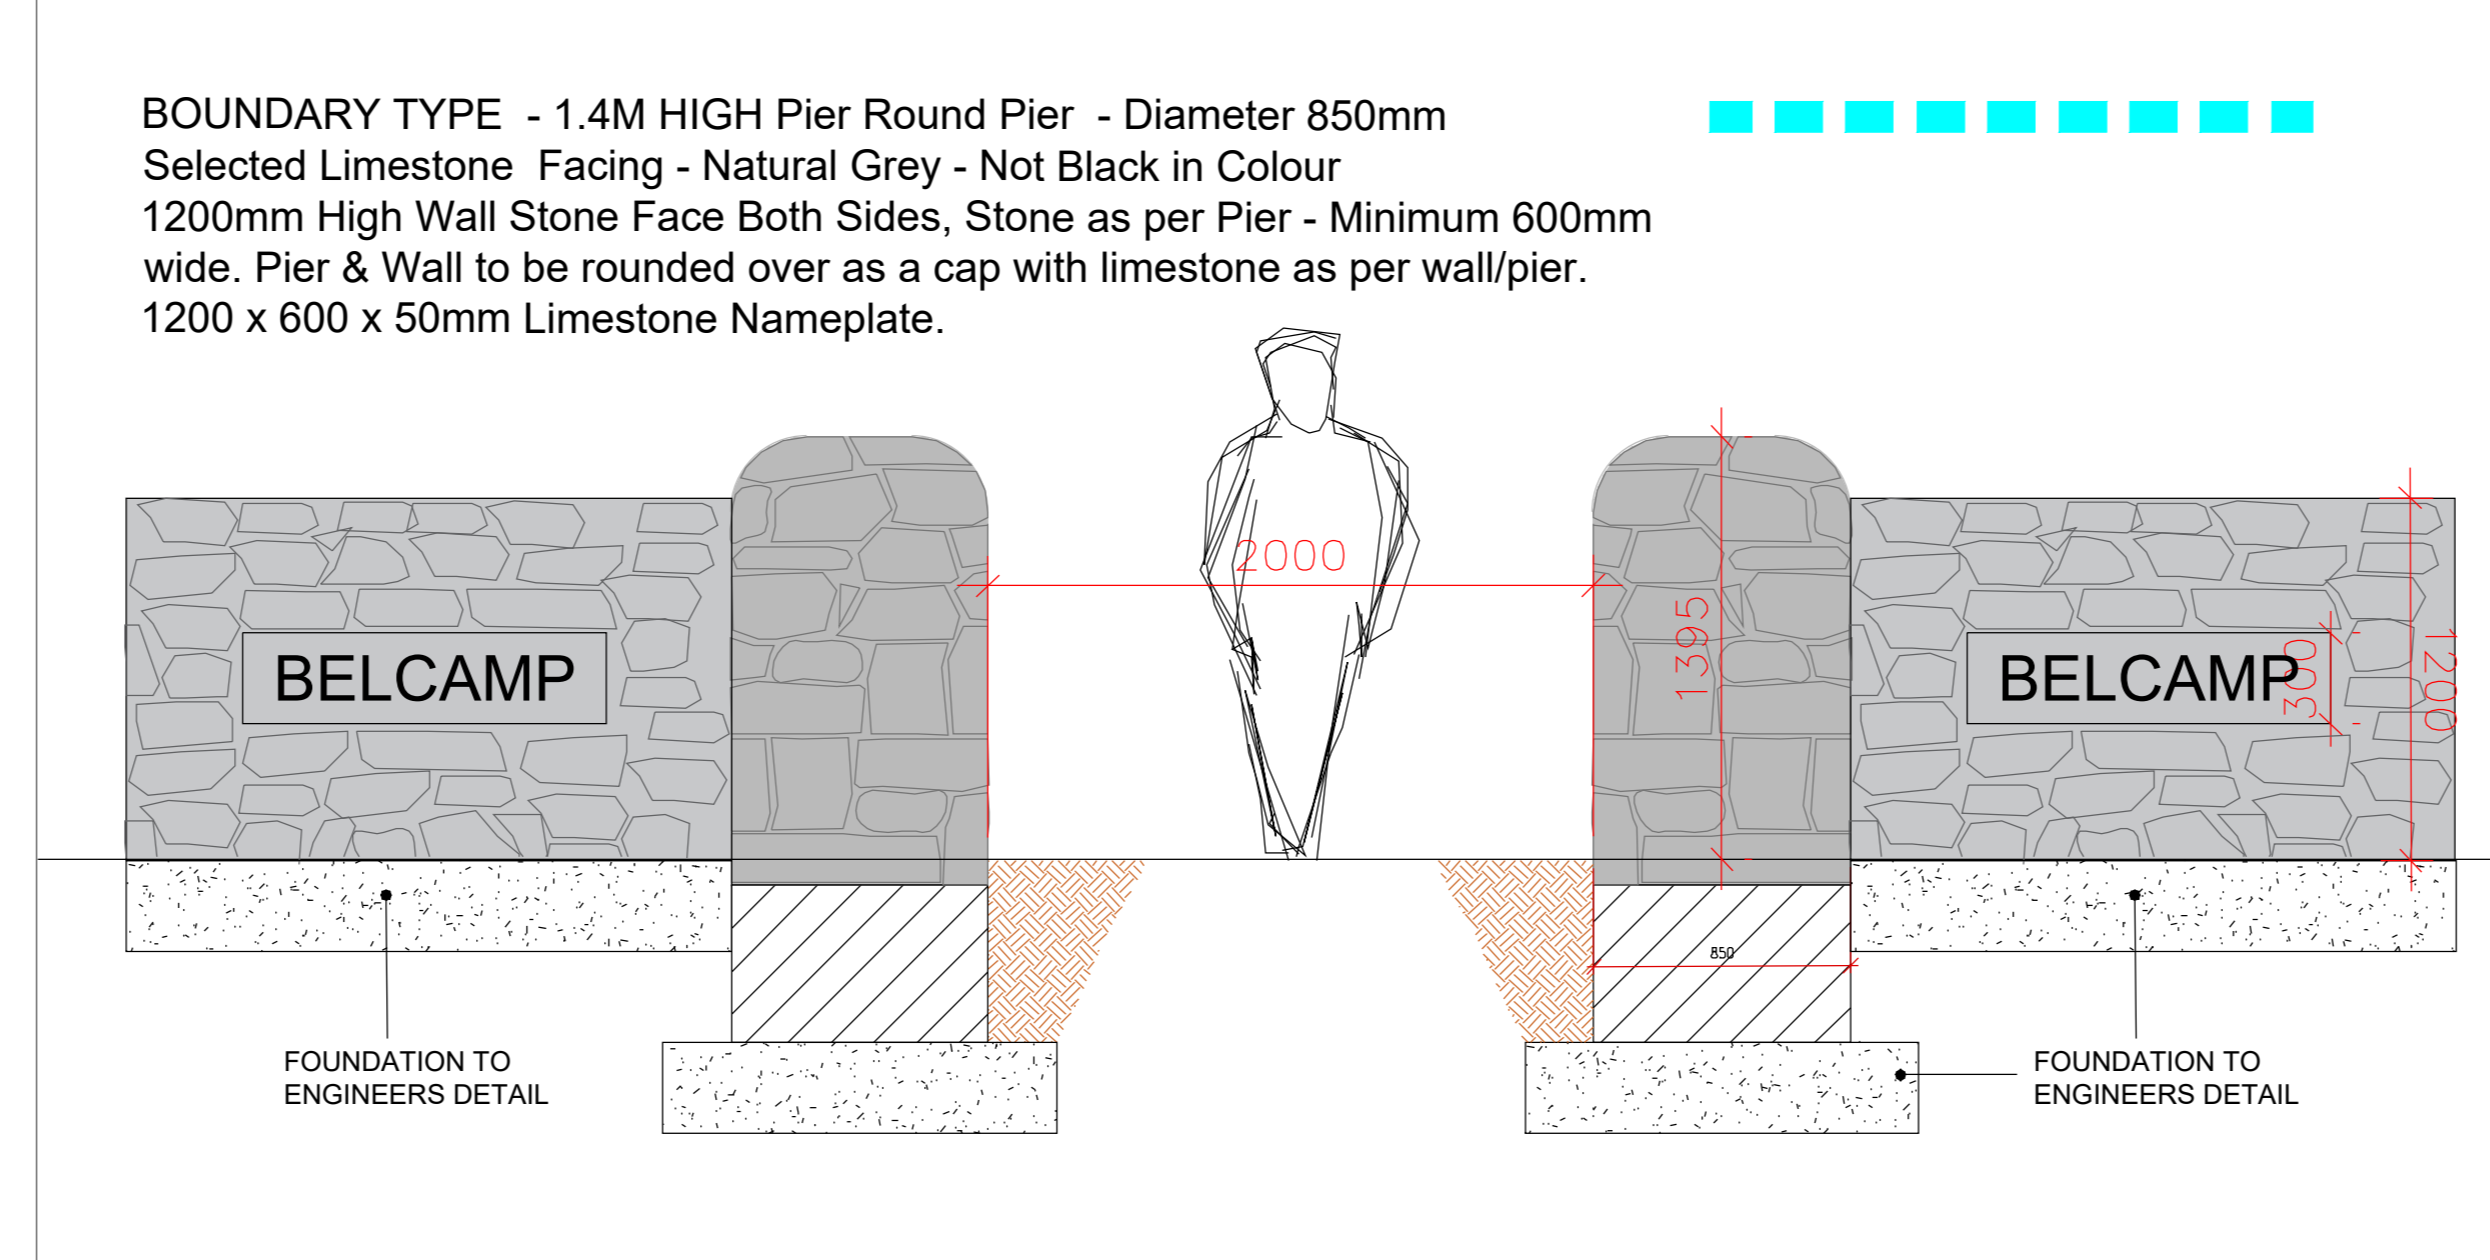

Low Feature Wall Detail Scale 1:25

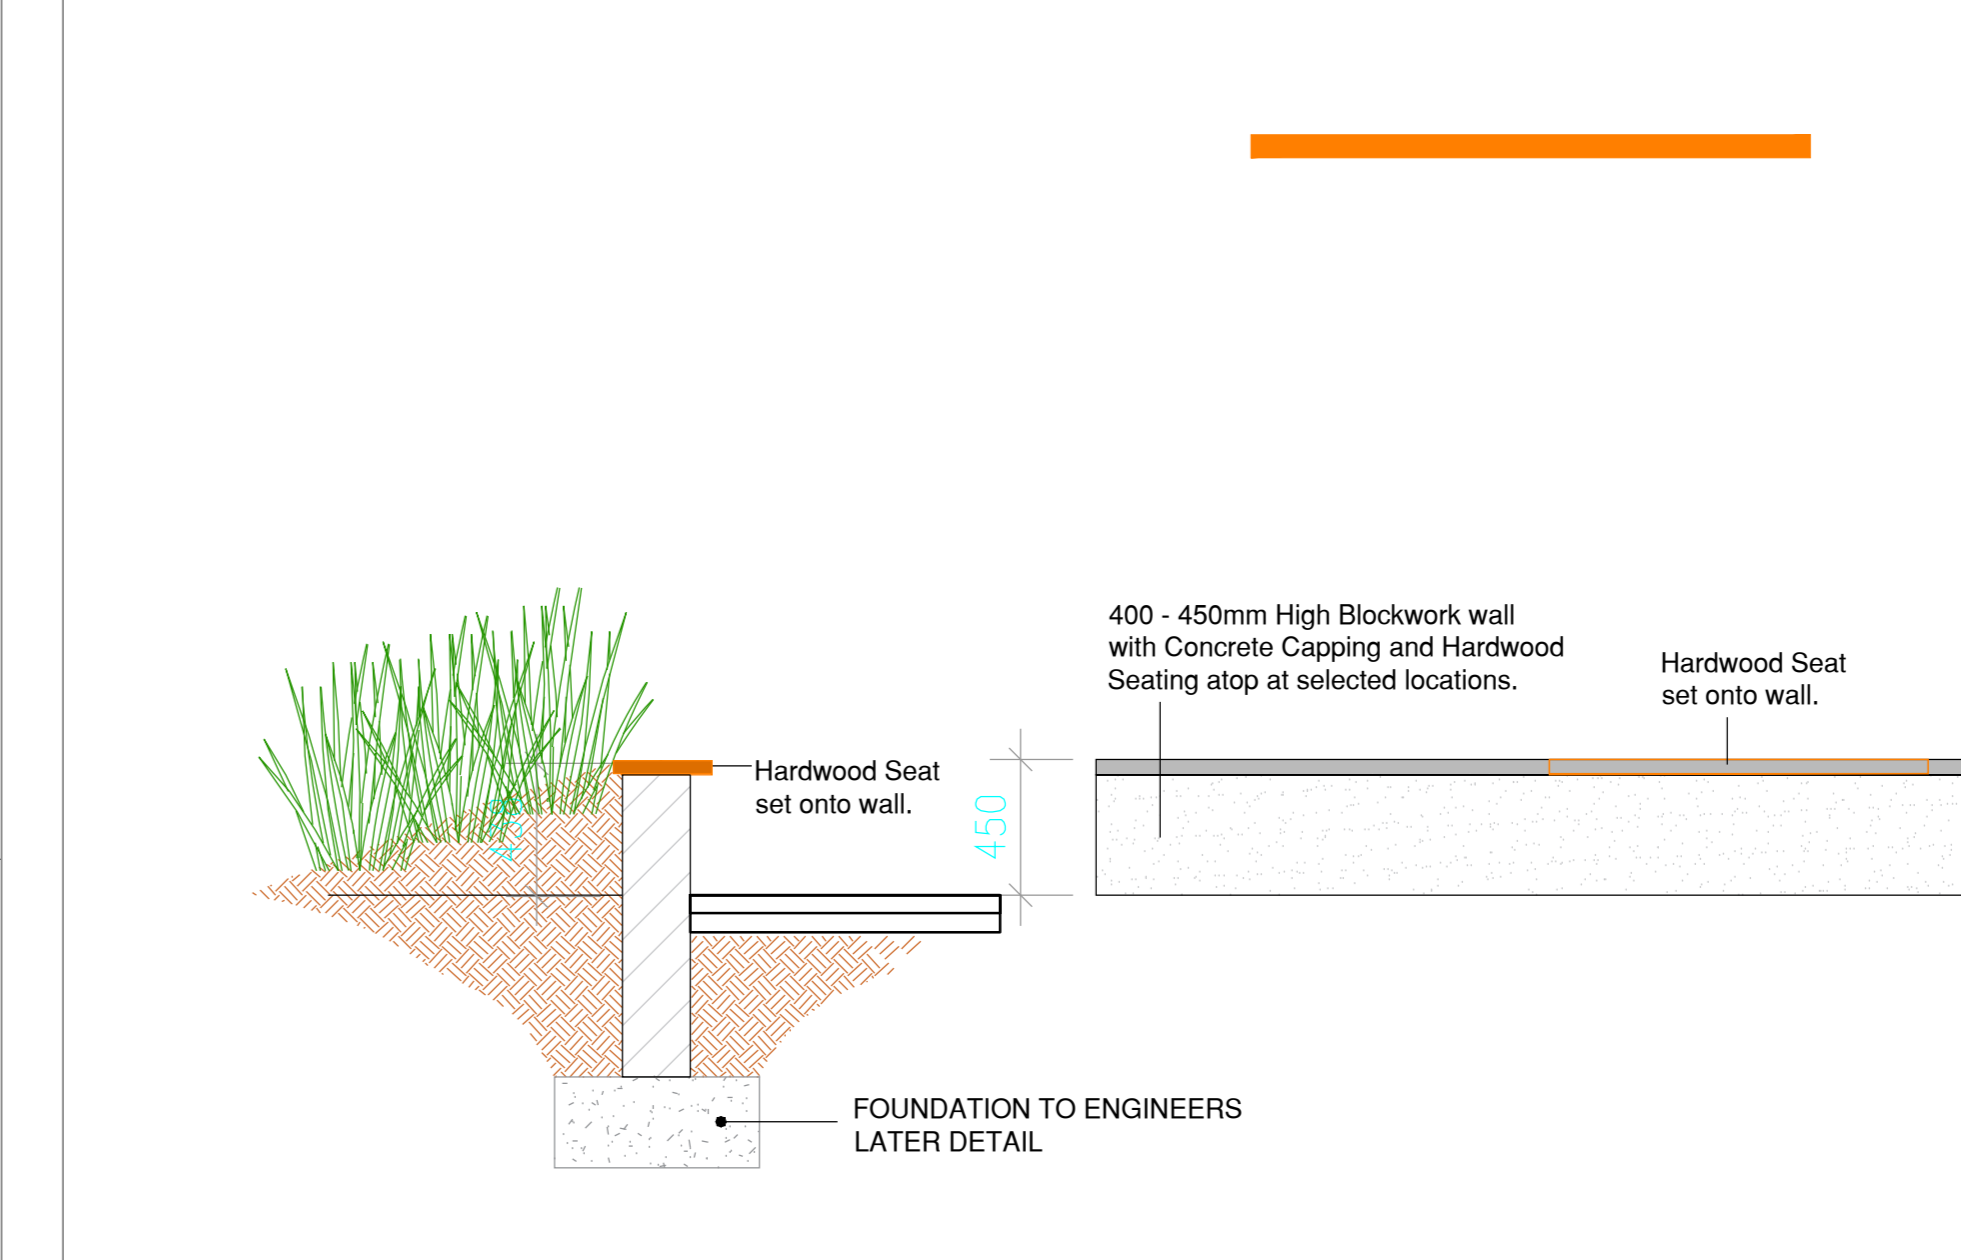

System Fence Detail Scale 1:25

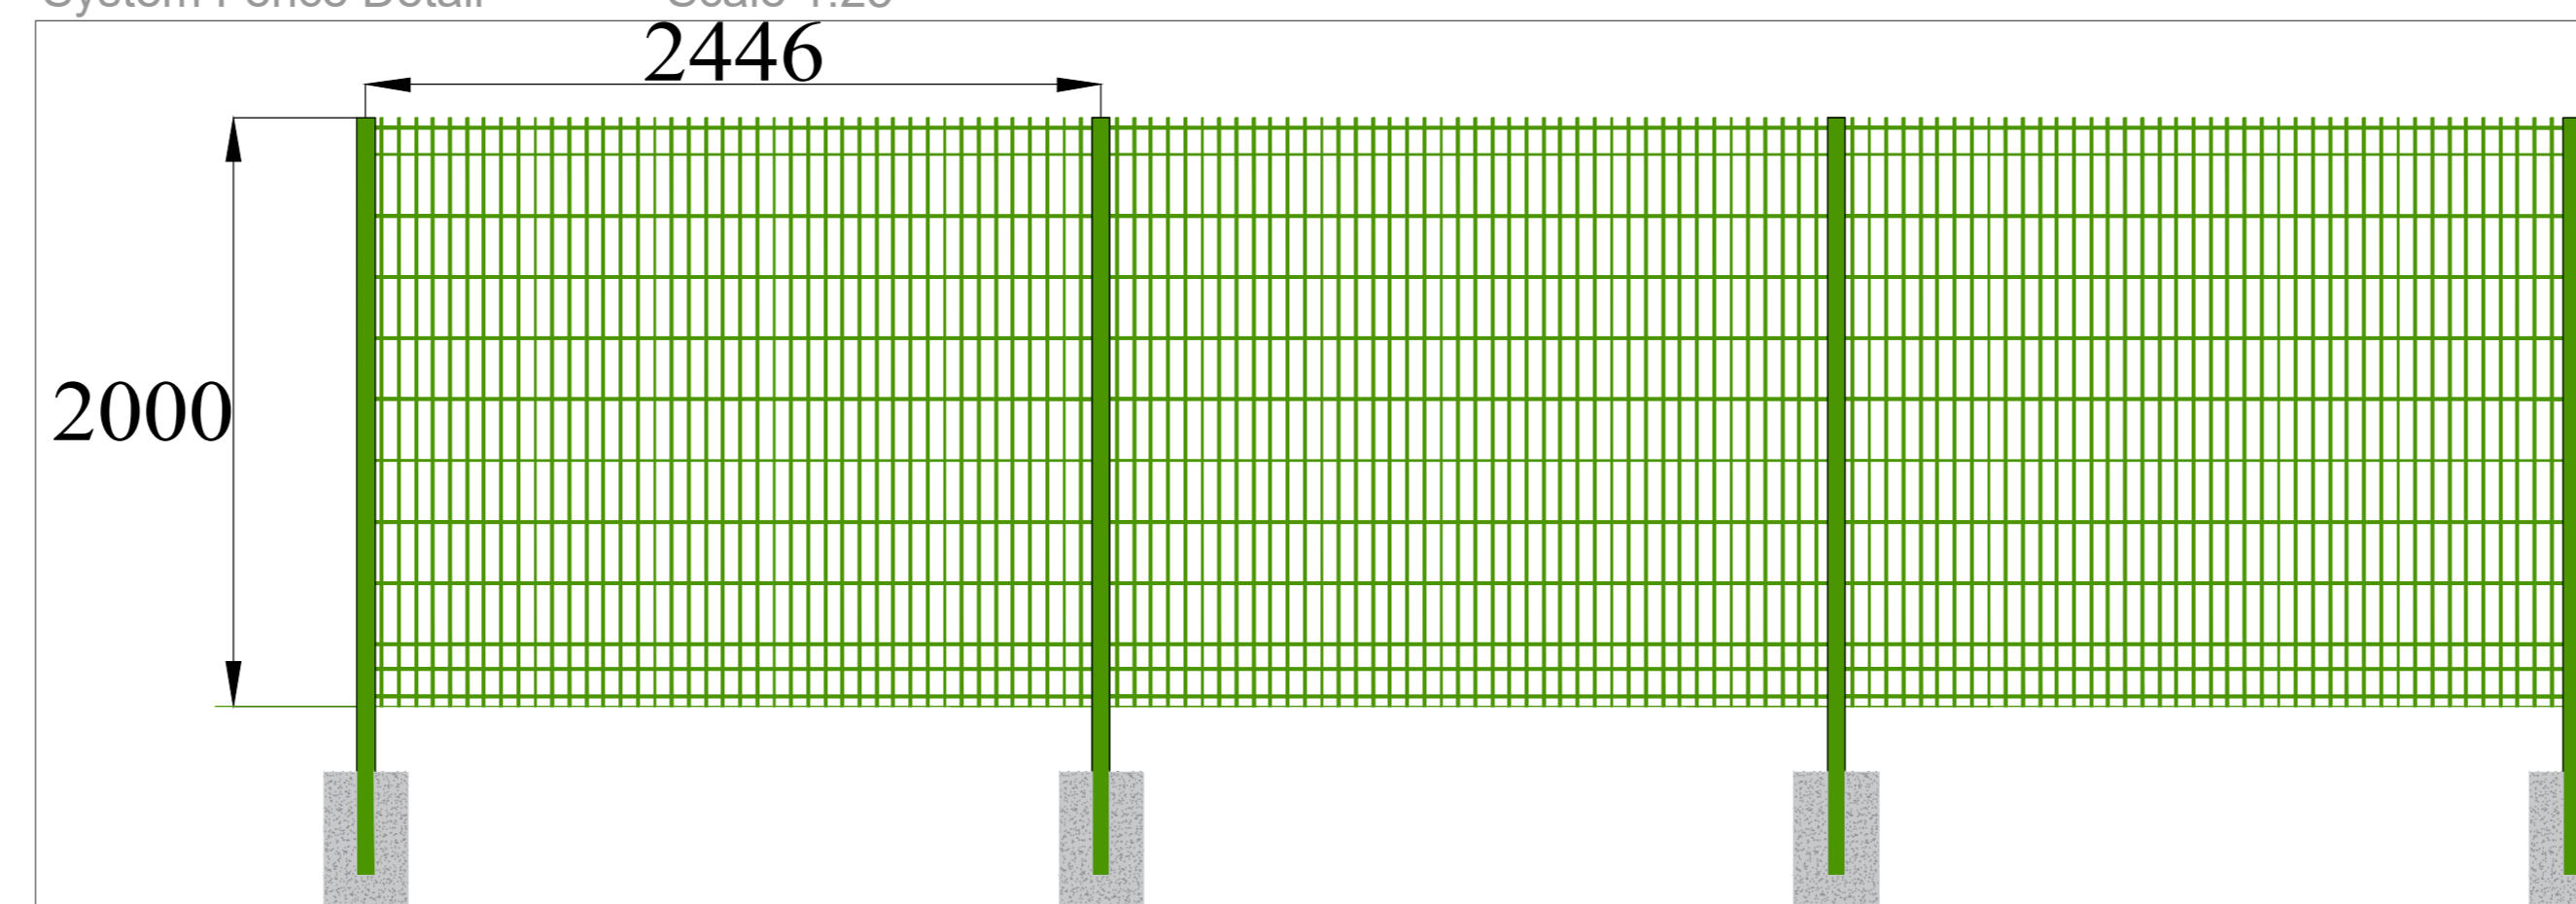

2M System Fence
 Post: 60x60mm RHS at 2.446m centres, panel fixed to posts with 25 x 25mm slotted clamp bar using NK M8 tamper-resistant bolt and threaded nutserts.
 Mesh Aperture: 200 x 50mm
 Wire Diameter: 6mm horizontal, 5mm vertical.

- Existing Palladin Fence.
- System Fence (2m high)
- Stone Wall (1.2m High) with Nameplate
- Low wall - 400 - 450 for Seating

REV	DATE	BY	CHECKED	DESCRIPTION
L	27/04/2022	FL	RMD	Revised Layout
M	07/04/2022	FL	RMD	Revised Layout
G	07/04/2022	FL	RMD	Revised Layout
F	16/07/2021	MR	RMD	Revised Layout
E	23/04/2021	MR	RMD	Revised Layout
D	23/03/2021	MR	RMD	Revised Layout
C	30/03/2021	MR	RMD	Revised Layout
B	04/03/2021	MR	RMD	Revised Layout

Project Title: Development at Belcamp, Dublin 17
 Client: Gerard Gannon Properties
 Drawing Title: Landscape Boundary Treatment Drawing
 Job No: 1561
 Scale: As Shown @ A0
 Date: 27/04/2022

Ronan MacDiarmada + Associates Ltd.
 Landscape Architects and Consultants.

5 Tootenhill, Rathcoole, Co. Dublin
 tel: +353 1 412 4476
 fax: +353 1 401 3748
 mob: 086 26 25 438
 e-mail: ronam@rmda.ie

This Drawing is Copyright