


NOTE: - DO NOT SCALE. USE FIGURED DIMENSIONS ONLY.  
 - THIS DRAWING IS TO BE READ IN CONJUNCTION WITH ALL RELEVANT SPECIFICATIONS AND DRAWINGS.  
 - ALL DIMENSIONS TO BE CHECKED ON SITE.  
 - IN THE EVENT OF ANY DISCREPANCIES BETWEEN DRAWINGS THE CONTRACTOR IS TO INFORM THE ARCHITECT IMMEDIATELY.

| REV. | DATE     | DESCRIPTION         | DRWN | CHKD. | APPRD. |
|------|----------|---------------------|------|-------|--------|
| PL   | Apr 2022 | Issued for Planning |      |       |        |
|      |          |                     |      |       |        |
|      |          |                     |      |       |        |

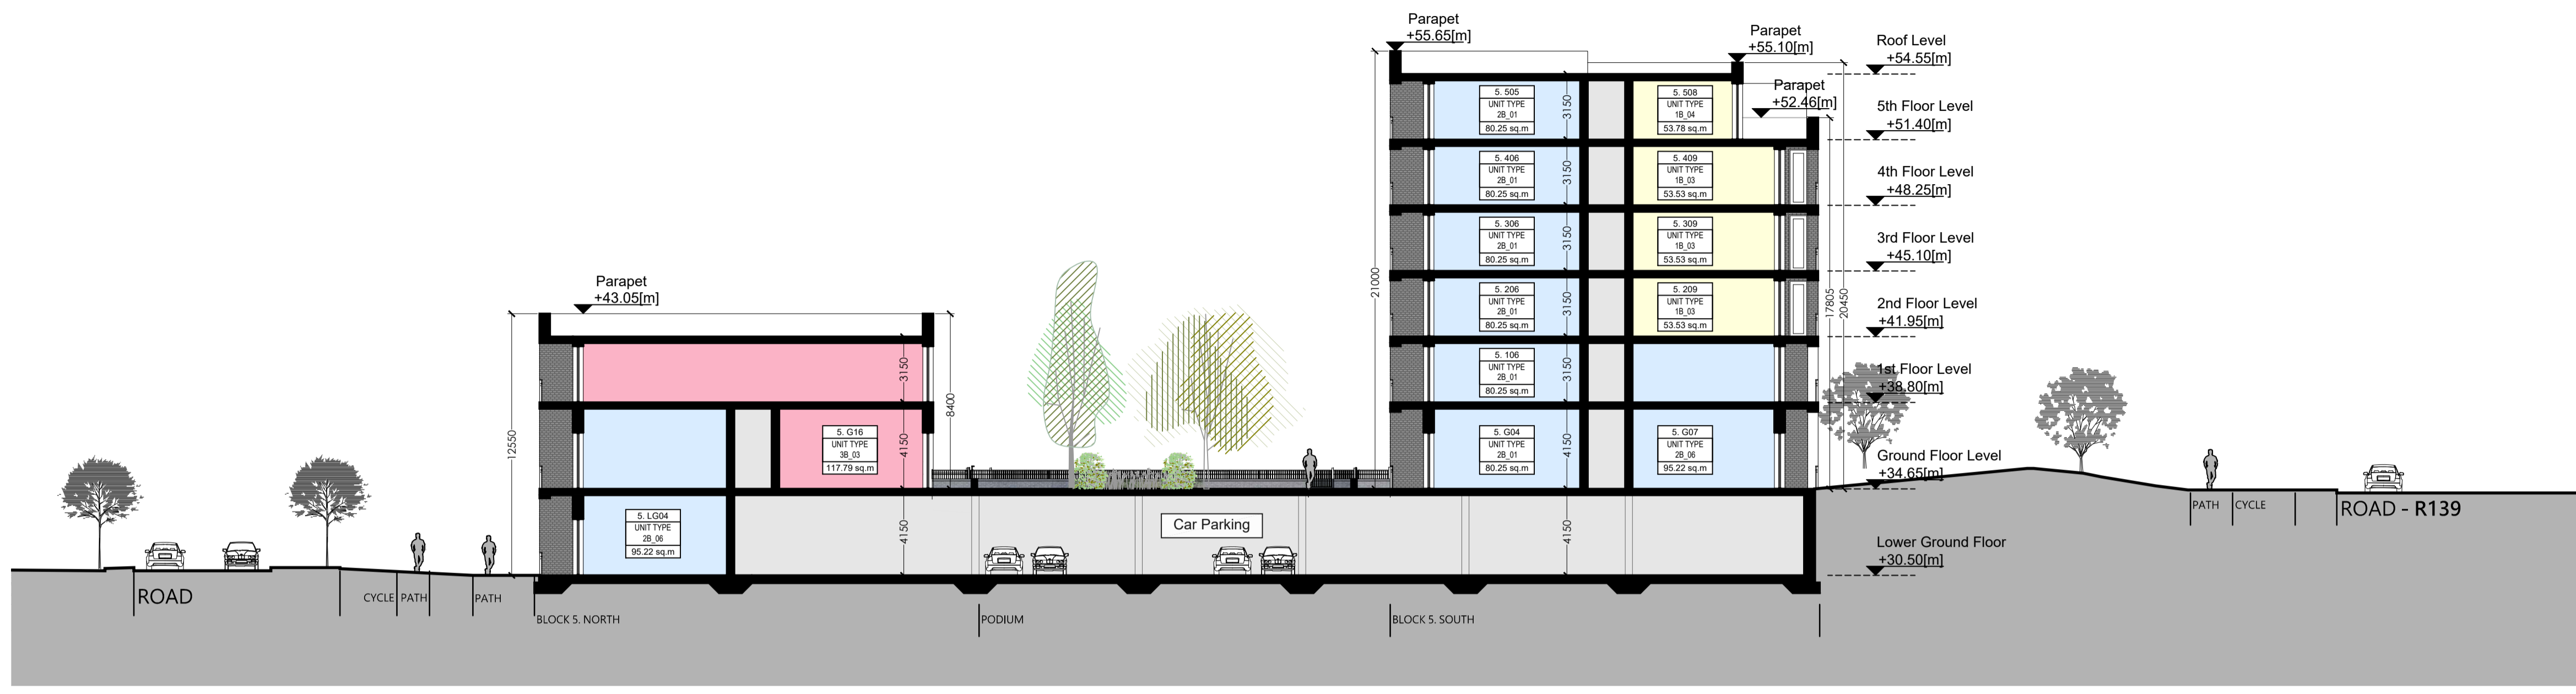

**NOTES & LEGEND**


- ALL DIMENSIONS IN MILLIMETERS
- FURNITURE AND FITTINGS SHOWN ARE INDICATIVE

— Site Boundary


- Commercial Units
- 1-Bed Apts
- 2-Bed Apts
- 3-Bed Apts
- Area Underground

● +0.00m F.F.L. Indicates Finished Floor Level

**Section AA - Block 5**  
 Scale 1:200 @A1

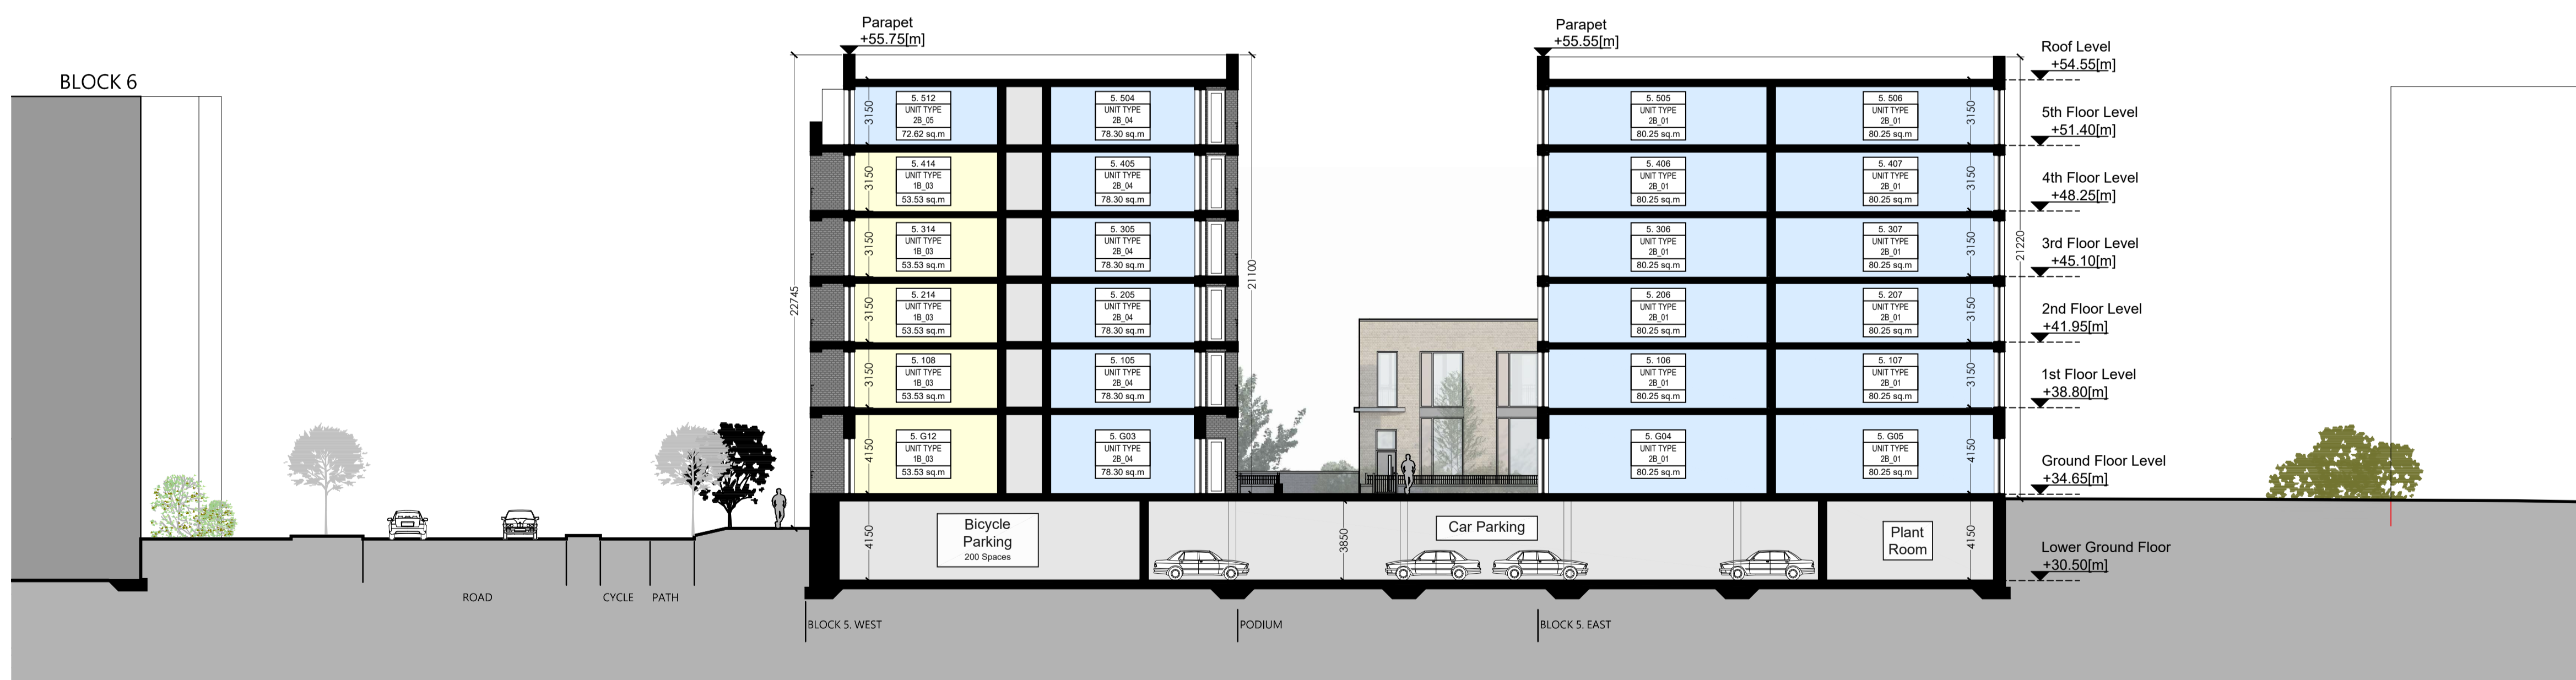

**Section BB - Block 5**  
 Scale 1:200 @A1

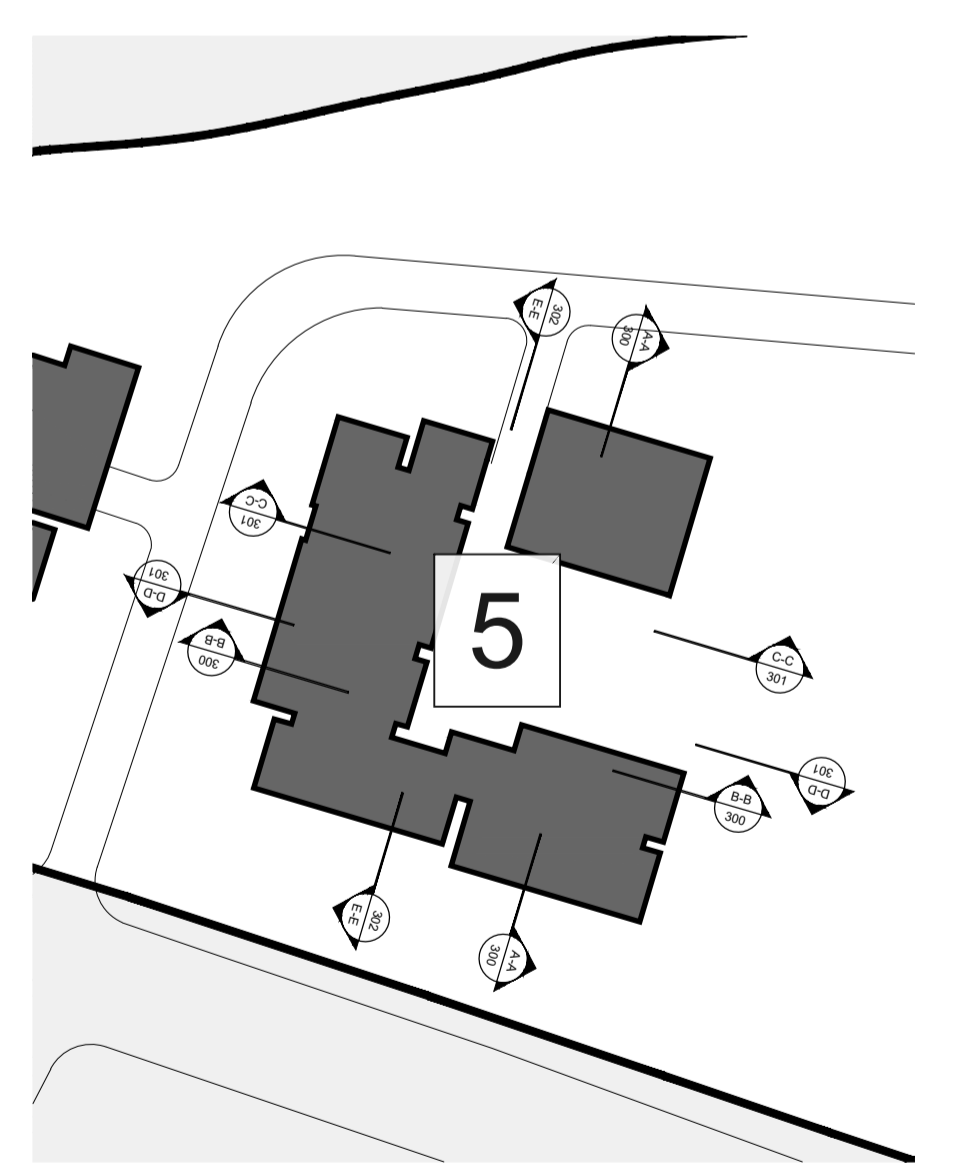

**Key Plan**

Wilson Architecture  
 OMM | W

51 Patrick's Place, Wellington Rd., Cork t: 353-21-455255 e: info@wilsonarchitecture.ie  
 36 Pembroke Rd, Dublin 4 t: 353-1-6601866 w: www.wilsonarchitecture.ie

|  |                  |                                      |                                  |
|--|------------------|--------------------------------------|----------------------------------|
| Project: BELCAMP SHD<br>Belcamp, Malahide Road, Dublin 17<br>Applicant: Gerard Gannon Properties |                  | BLOCK 5<br>Building Sections AA & BB |                                  |
| SCALE<br>1:200 @A1   | DATE<br>Apr 2022 | DRAWN BY<br>RN                       | CHECKED BY<br>PH                 |
|  |                  | REVISIONS<br>PL                      | DRAWING NO.<br>1535 PL - 5 - 300 |

© COPYRIGHT This drawing or design may not be reproduced without permission