


PAUL CORRIGAN AND ASSOCIATES  
 65 Merrion Square  
 Dublin 2  
 tel (+353 1) 6614810  
 fax (+353 1) 6760740  
 pcageo@indigo.ie



Job No.	04010501/181002PB
Date	10/08/04-02/10/18
Scale	1:2500
Drawn	OL/PB
Checked	PM

Notes:  
 Grid : **Irish Transverse Mercator**  
 Levels : **Malin Head**

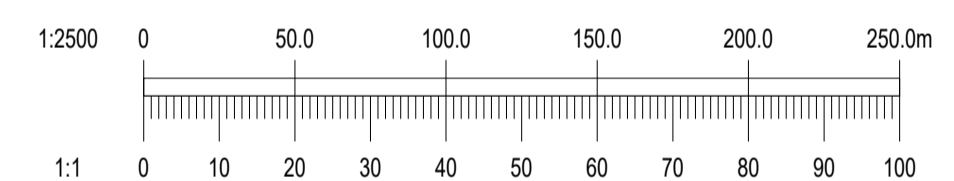

**Ordnance Survey Ireland**  
 Ordnance Survey Ireland Licence No. EN 0006022 © Ordnance Survey Ireland/Government of Ireland.

REV.	DATE	AMENDMENT	DRN	APPD

STATUS: **FOR PLANNING NOT FOR CONSTRUCTION**

**Waterman Moylan**  
 Engineering Consultants  
 BLOCK 5, EASTPOINT BUSINESS PARK, ALFIE BYRNE ROAD, DUBLIN D03 K7W7 IRELAND.  
 Tel: (01) 664 8900 Fax: (01) 661 3618  
 Email: info@waterman-moylan.ie www.waterman-moylan.ie

CLIENT: GERARD GANNON PROPERTIES  
 ARCHITECT: CONROY CROWE KELLY / WILSON ARCHITECTURE

PROJECT: **PROPOSED STRATEGIC HOUSING DEVELOPMENT AT BELCAMP, DUBLIN 17**

TITLE: **SITE SURVEY**

DRAWN NS	DESIGNED DA	APPROVED MD	DATE APRIL 2022
SCALE 1:2500 @ A1	JOB NO. 19-114	DRG. NO. P1001	REVISION