



NOTE: DO NOT SCALE. USE FIGURED DIMENSIONS ONLY. THIS DRAWING IS TO BE USED IN CONSTRUCTION ONLY. ALL RELIEVED SPECIFICATIONS AND DIMENSIONS. ALL DIMENSIONS TO BE CHECKED ON SITE. IN THE EVENT OF ANY DISCREPANCIES BETWEEN DRAWINGS THE CONTRACTOR IS TO INFORM THE ARCHITECT IMMEDIATELY.


REV.	DATE	DESCRIPTION	DESIGNER	CHECKED	APPROVED
PL	Apr 2022	Issue for Planning	PL	PL	PL

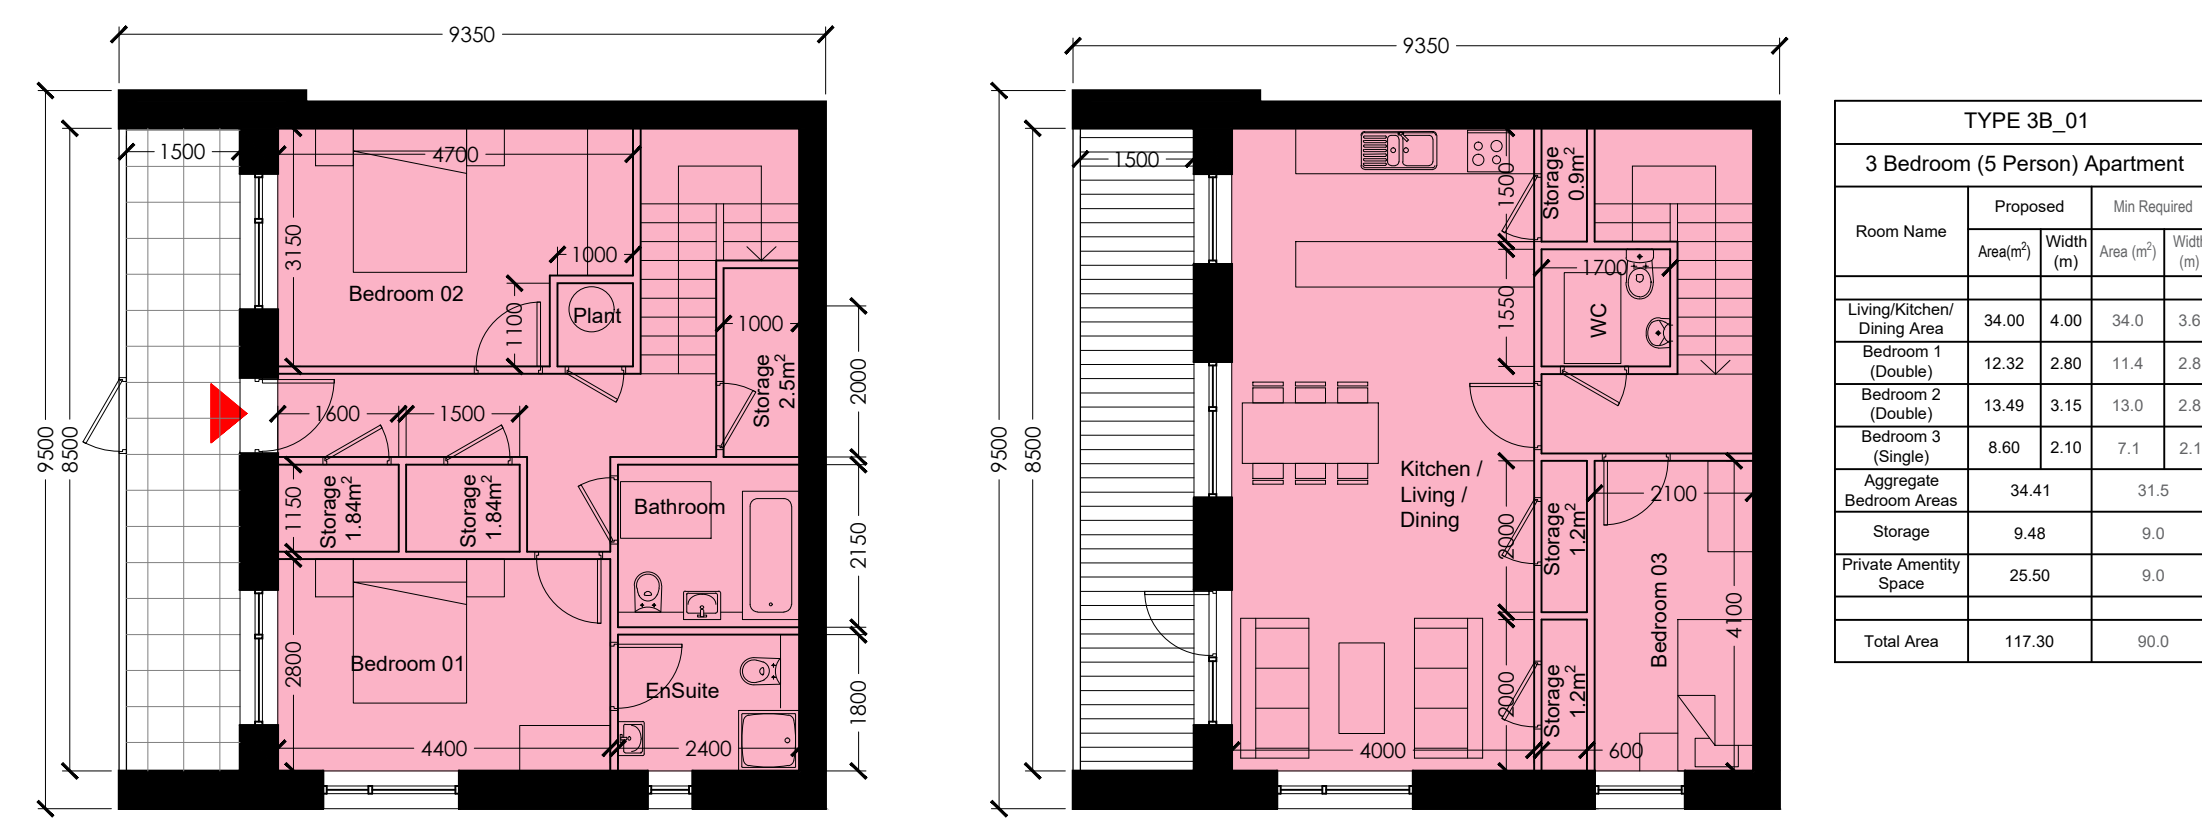


Ground Floor Level - 58.65 m²
 First Floor Level - 58.65 m²
Unit Type 3B_01
 Scale 1:100 @ A0

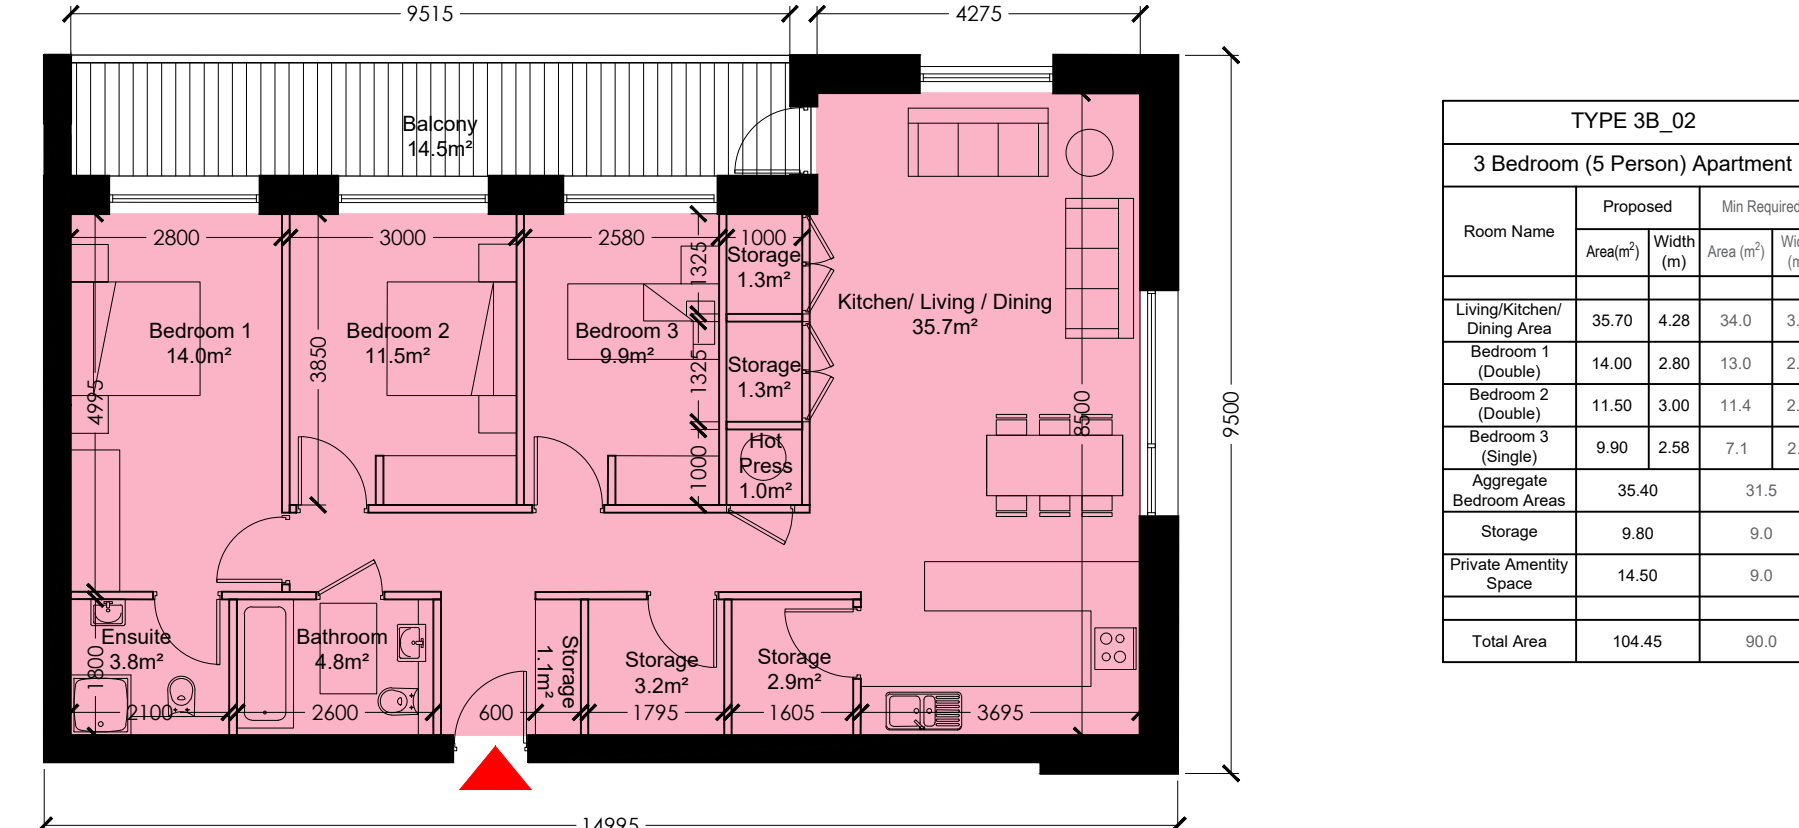


Unit Type 3B_02
 Scale 1:100 @ A0

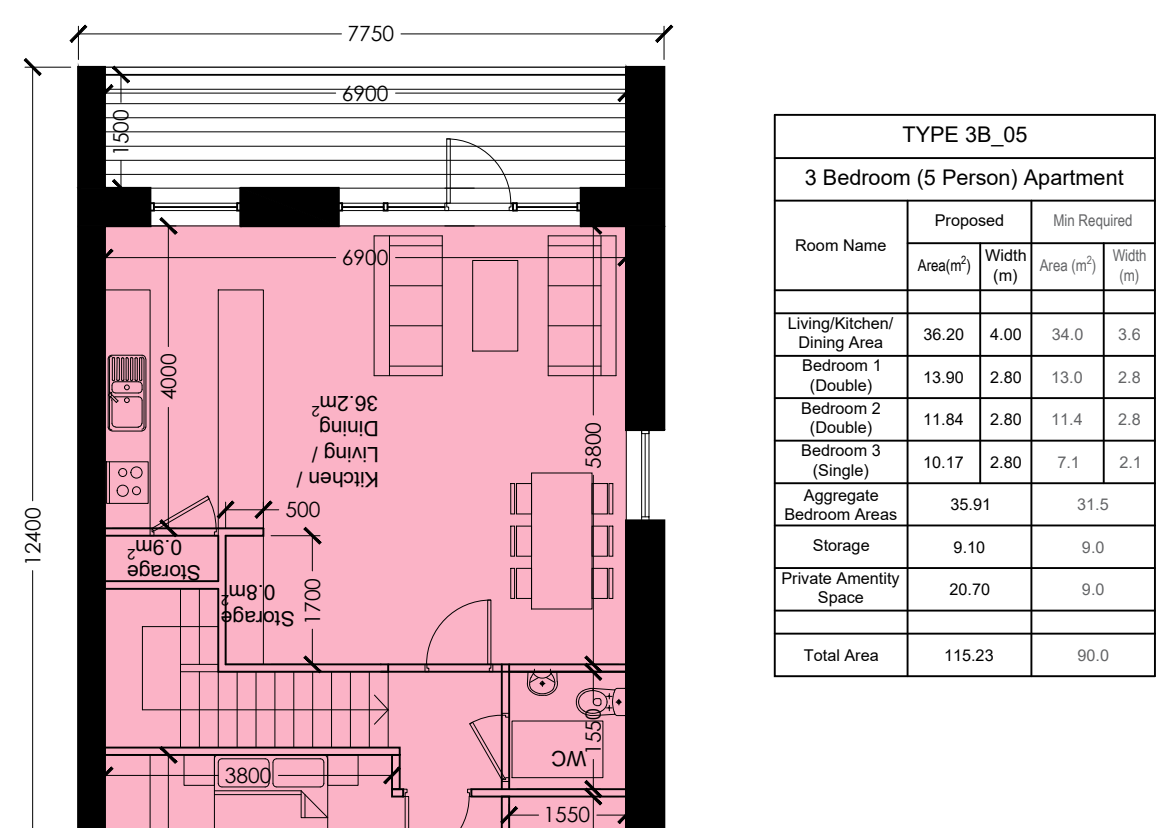


Unit Type 3B_05
 Scale 1:100 @ A0

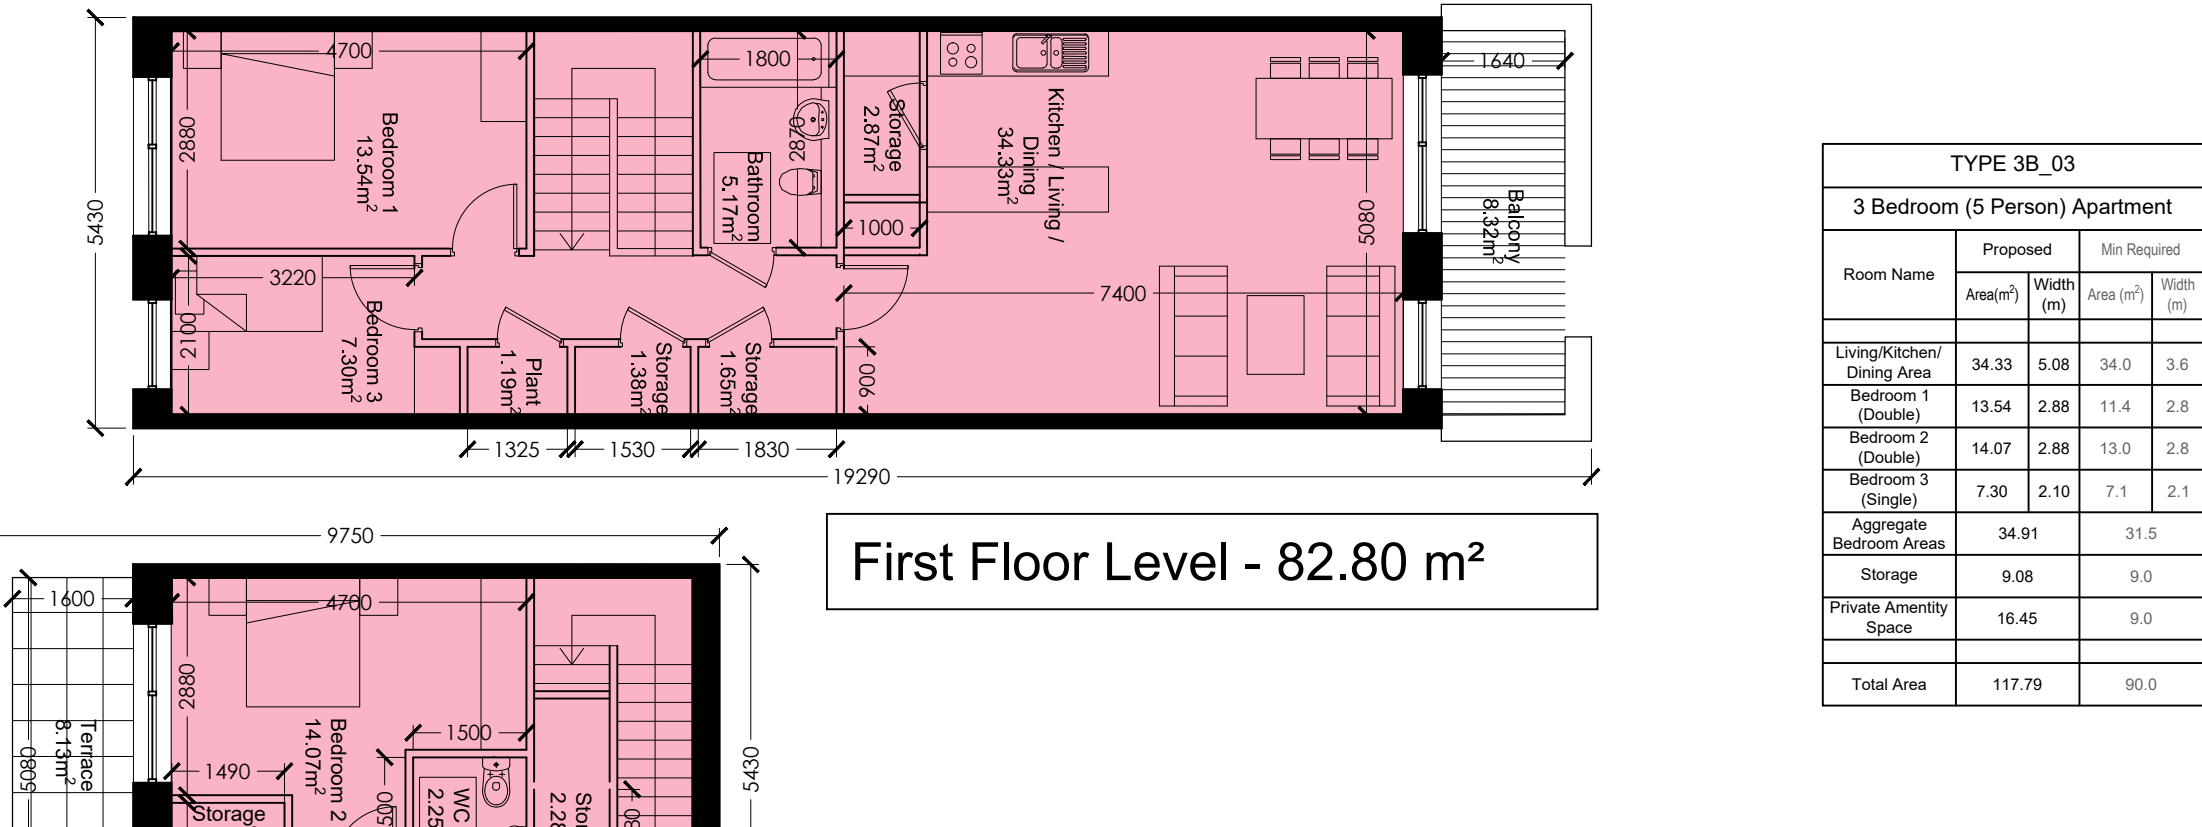


Unit Type 3B_03
 Scale 1:100 @ A0

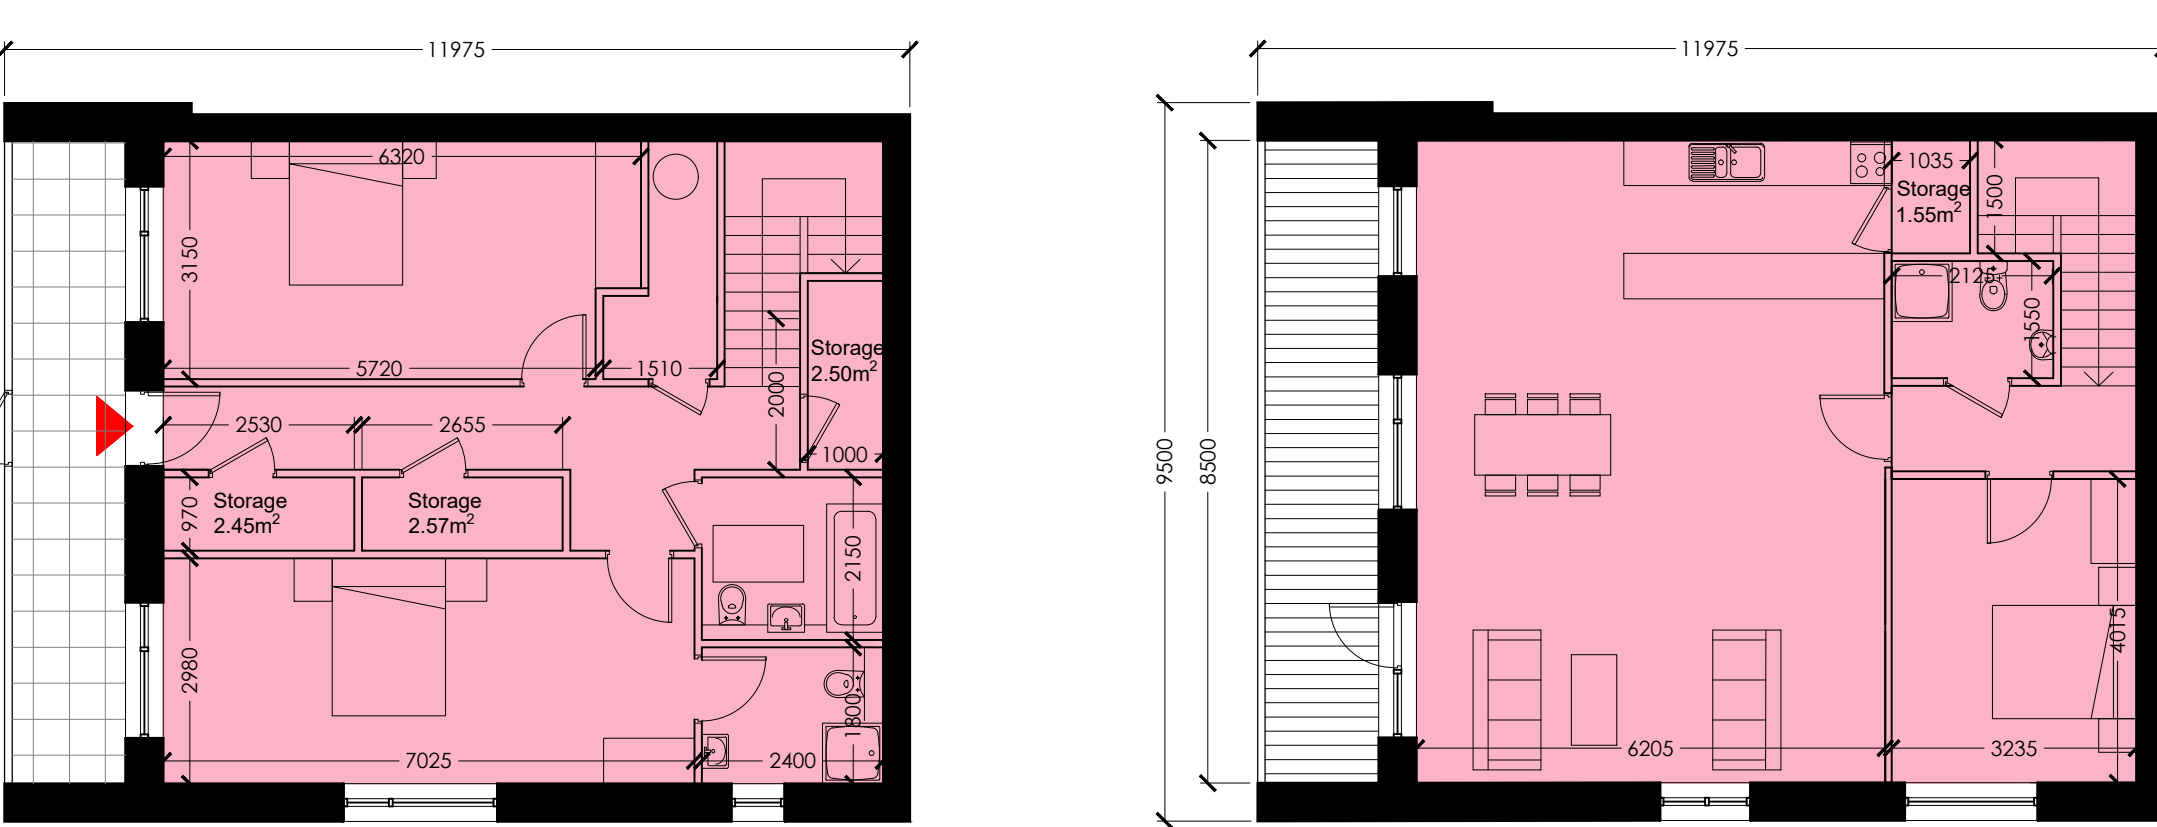


Ground Floor Level - 58.65 m²
 First Floor Level - 58.65 m²
Unit Type 3B_04
 Scale 1:100 @ A0

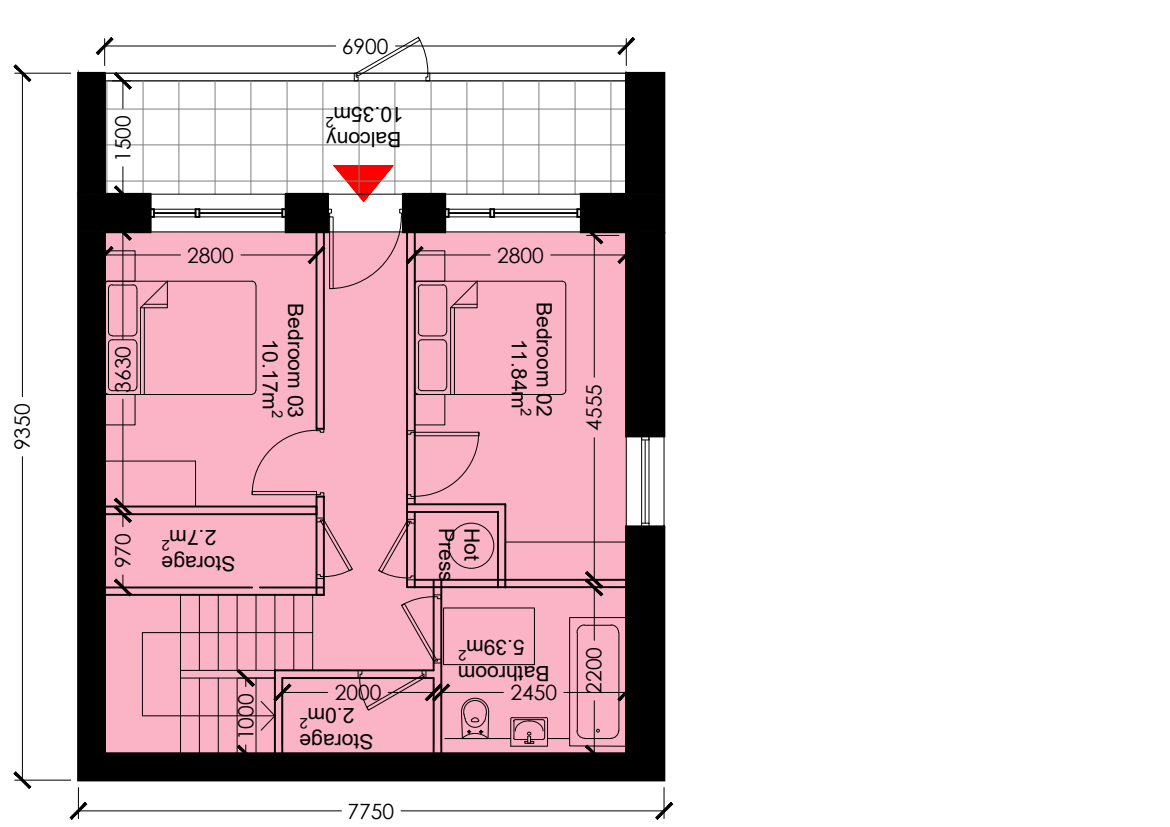


Unit Type 3B_05
 Scale 1:100 @ A0

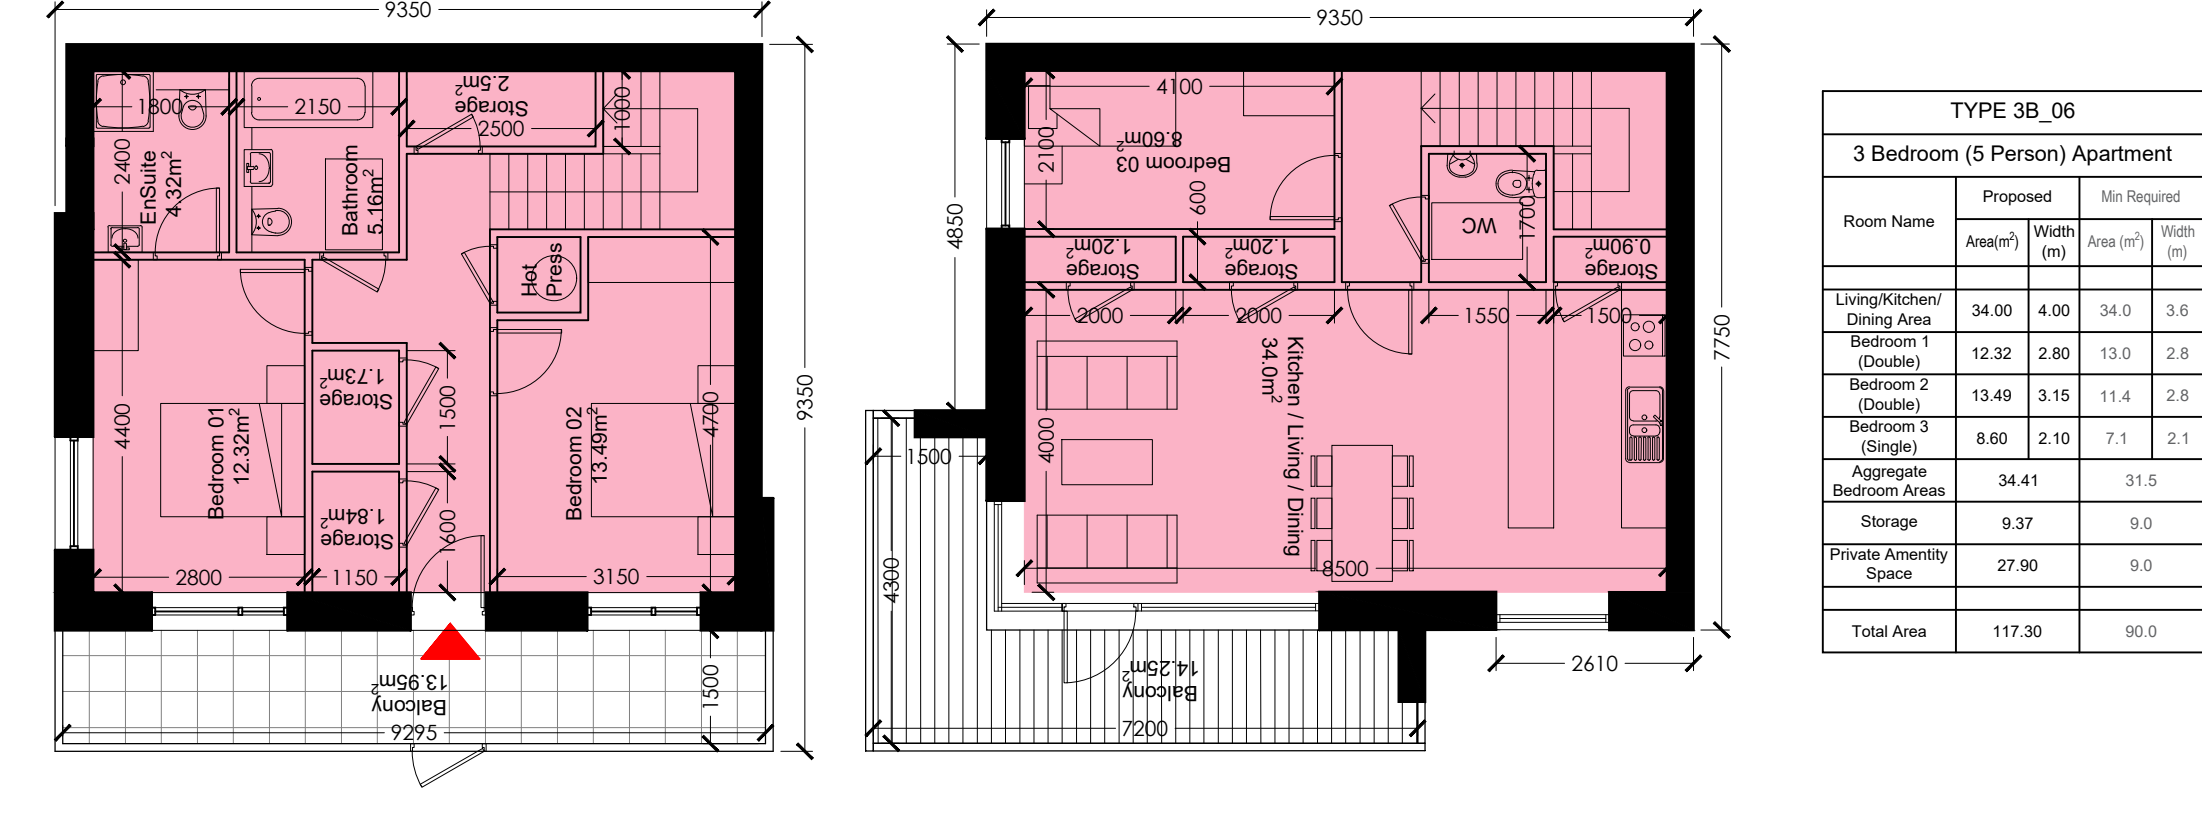

Ground Floor Level - 58.65 m²
 First Floor Level - 58.65 m²
Unit Type 3B_06
 Scale 1:100 @ A0

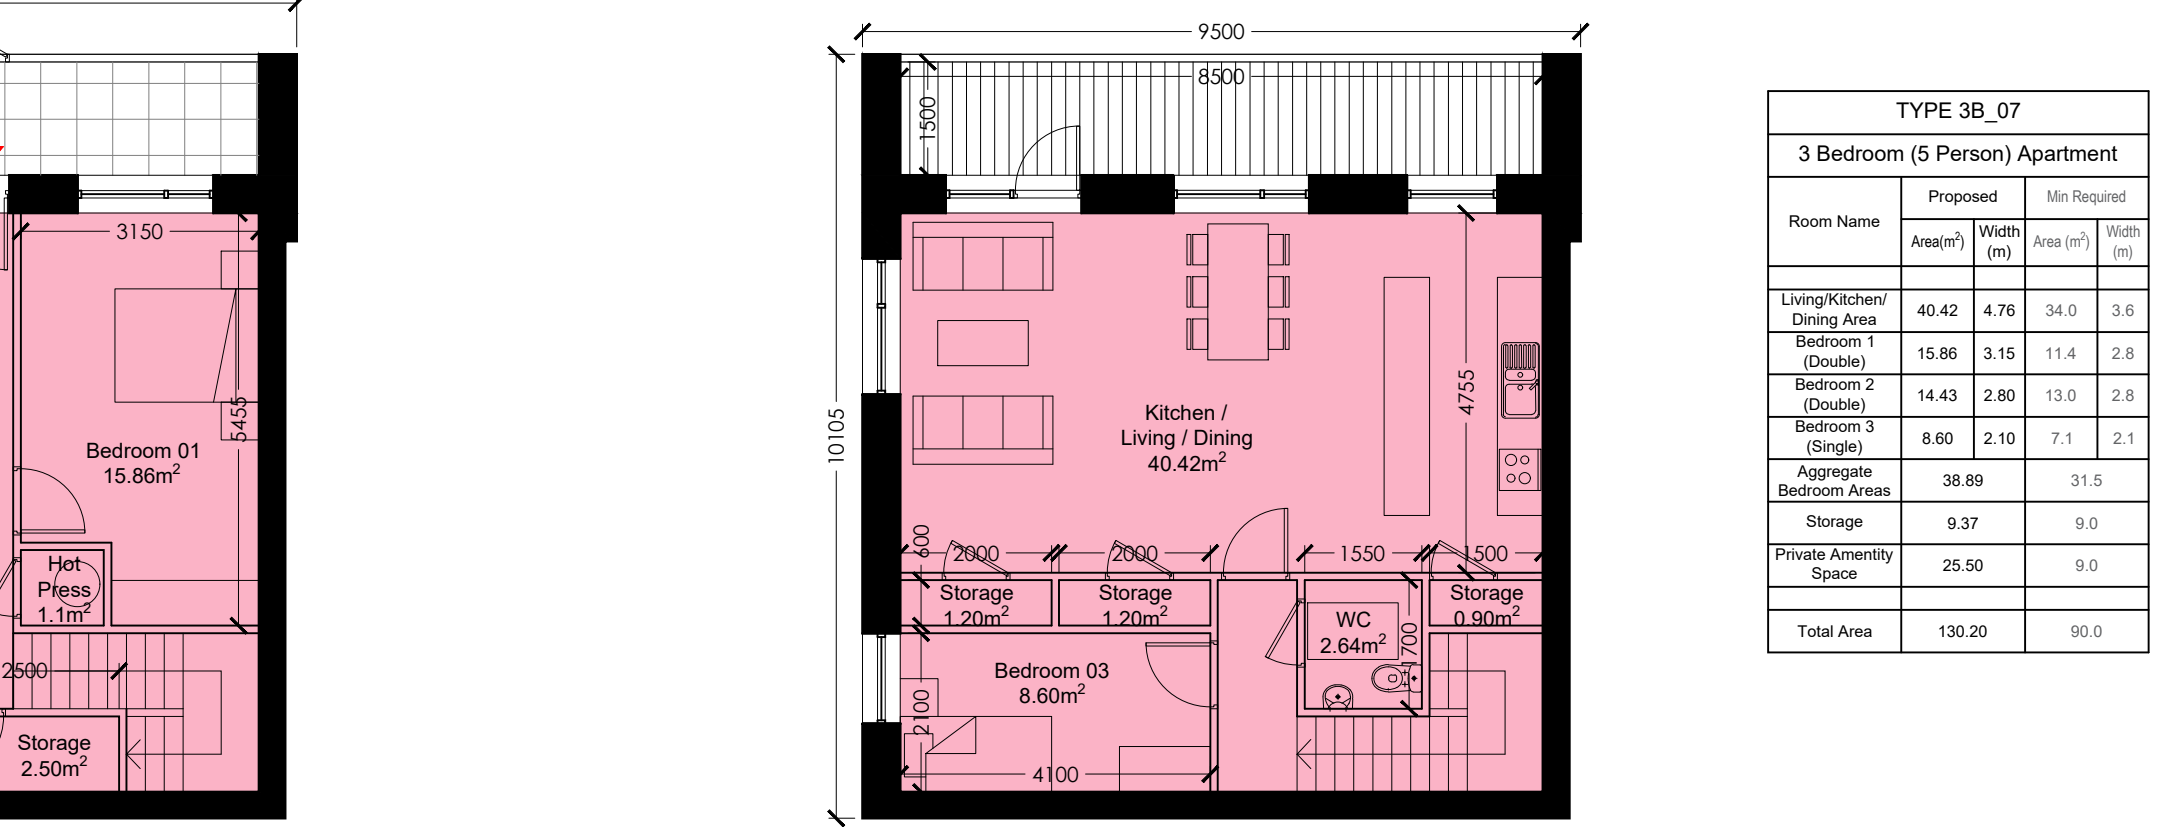

Ground Floor Level - 58.65 m²
 First Floor Level - 58.65 m²
Unit Type 3B_07
 Scale 1:100 @ A0

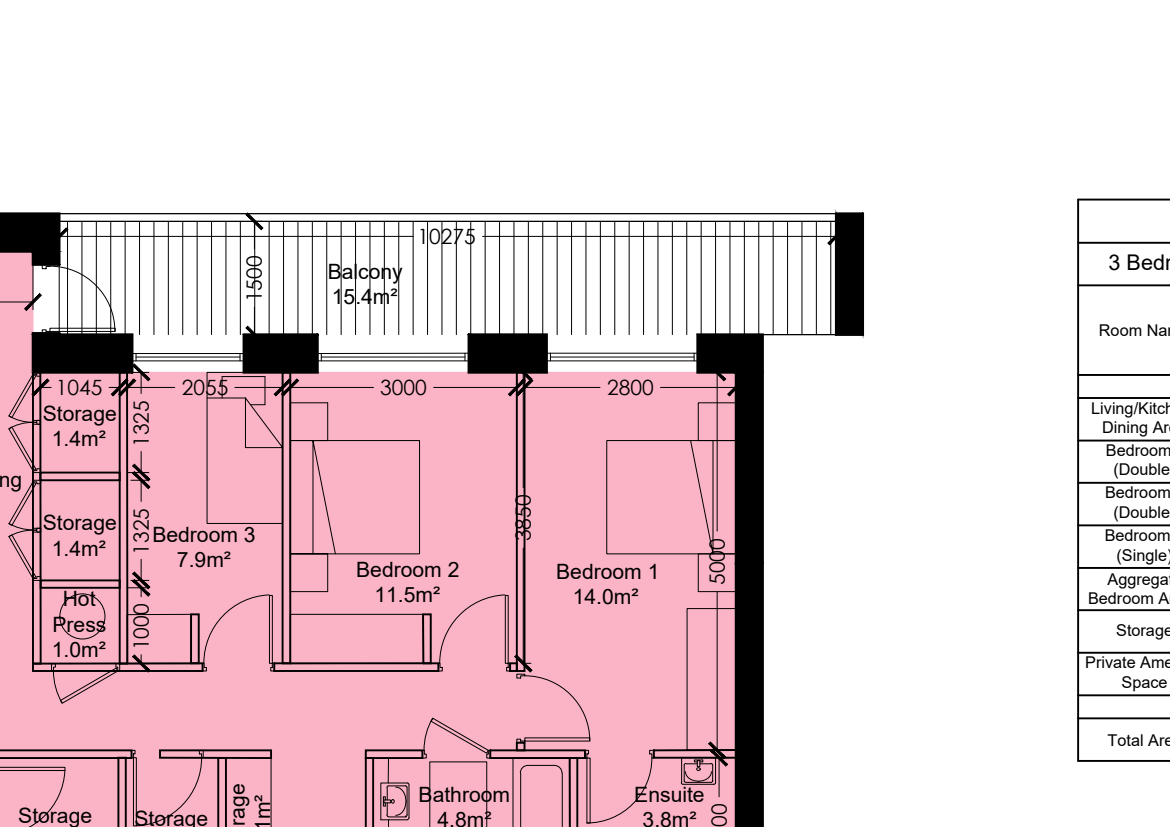

Ground Floor Level - 58.65 m²
 First Floor Level - 58.65 m²
Unit Type 3B_08
 Scale 1:100 @ A0