



- NOTES:
- DO NOT SCALE. USE FIGURED DIMENSIONS ONLY.
  - THIS DRAWING IS TO BE READ IN CONJUNCTION WITH ALL OTHER RELEVANT ARCHITECTURAL AND ENGINEERING DRAWINGS.

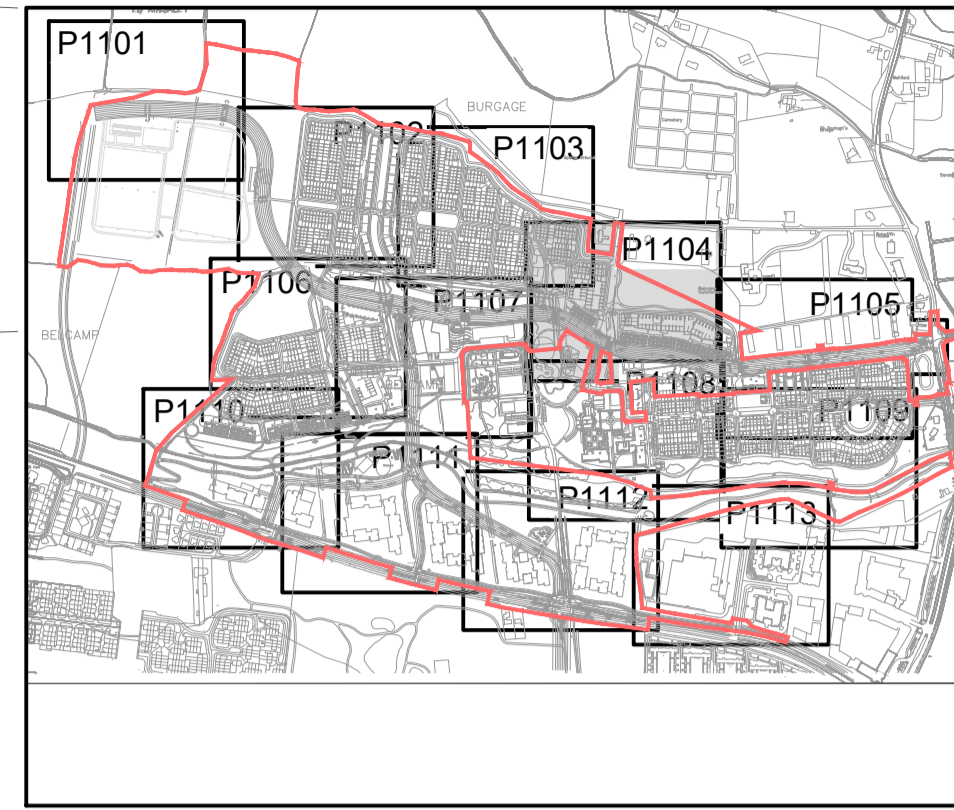

LEGEND	
	REDLINE BOUNDARY
	PROPOSED ROAD CHAINAGE
	PROPOSED ROAD LEVEL
	BACK OF FOOTPATH LEVEL
	FINISHED FLOOR LEVEL

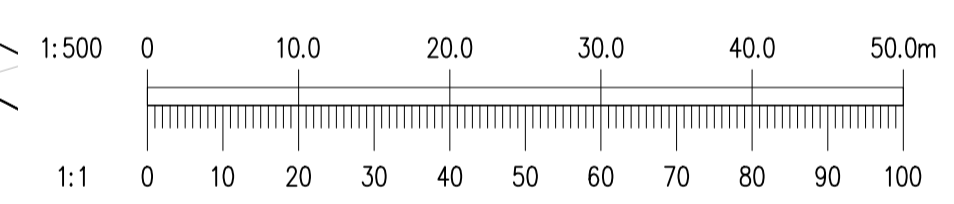

Ordnance Survey Ireland Licence No. EN 0006022 © Ordnance Survey Ireland/Government of Ireland.

REV.	DATE	AMENDMENT	DRN	APPD

STATUS **FOR PLANNING  
NOT FOR CONSTRUCTION**

**Waterman Moylan**  
Engineering Consultants  
BLOCK 5, EASTPOINT BUSINESS PARK, ALFIE BYRNE ROAD,  
DUBLIN D03 H3F4 IRELAND. Tel: (01) 664 8900  
Email: info@waterman-moylan.ie www.waterman-moylan.ie

CLIENT GERARD GANNON PROPERTIES  
ARCHITECT CONROY CROWE KELLY / WILSON ARCHITECTURE

PROJECT  
**PROPOSED STRATEGIC HOUSING DEVELOPMENT  
AT BELCAMP, DUBLIN 17**

TITLE  
**ROAD LAYOUT  
SHEET 4 OF 13**

DRAWN	DESIGNED	APPROVED	DATE
PJD	NS	MD	APRIL 2022
SCALE	JOB NO.	DRG. NO.	REVISION
1:500 @ A1	19-114	P1104	