



NOTES:
 1. DO NOT SCALE. USE FIGURED DIMENSIONS ONLY.
 2. THIS DRAWING IS TO BE READ IN CONJUNCTION WITH ALL OTHER RELEVANT ARCHITECTURAL AND ENGINEERING DRAWINGS.

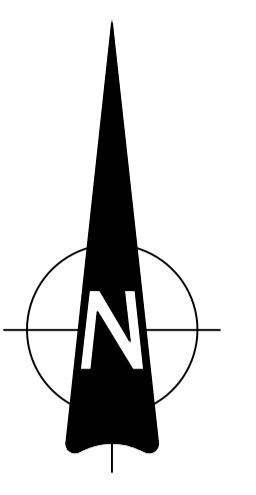

LEGEND:

- PROPOSED 100# HDPE WATERMAIN
- - - PROPOSED 150# HDPE WATERMAIN
- - - PROPOSED 200# HDPE WATERMAIN
- - - PROPOSED 300# HDPE WATERMAIN
- - - EXISTING WATERMAIN

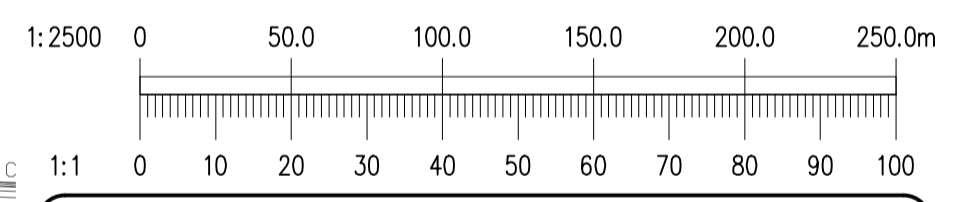

Ordnance Survey Ireland
 Ordnance Survey Ireland Licence No. EN 0006022 © Ordnance Survey Ireland/Government of Ireland.

REV.	DATE	AMENDMENT	DRN	APPD

STATUS: **FOR PLANNING
NOT FOR CONSTRUCTION**

Waterman Moylan
 Engineering Consultants
 BLOCK 5, EASTPOINT BUSINESS PARK, ALFIE BYRNE ROAD,
 DUBLIN D03 H3F4 IRELAND. Tel: (01) 664 8900
 Email: info@waterman-moylan.ie www.waterman-moylan.ie

CLIENT: GERARD GANNON PROPERTIES
 ARCHITECT: CONROY CROWE KELLY / WILSON ARCHITECTURE

PROJECT: **PROPOSED STRATEGIC HOUSING DEVELOPMENT
AT BELCAMP, DUBLIN 17**

TITLE: **WATERMAIN LAYOUT GENERAL ARRANGEMENT**

DRAWN PJD	DESIGNED DA	APPROVED MD	DATE APRIL 2022
SCALE 1:2500 @ A1	JOB NO. 19-114	DRG. NO. P3100	REVISION